


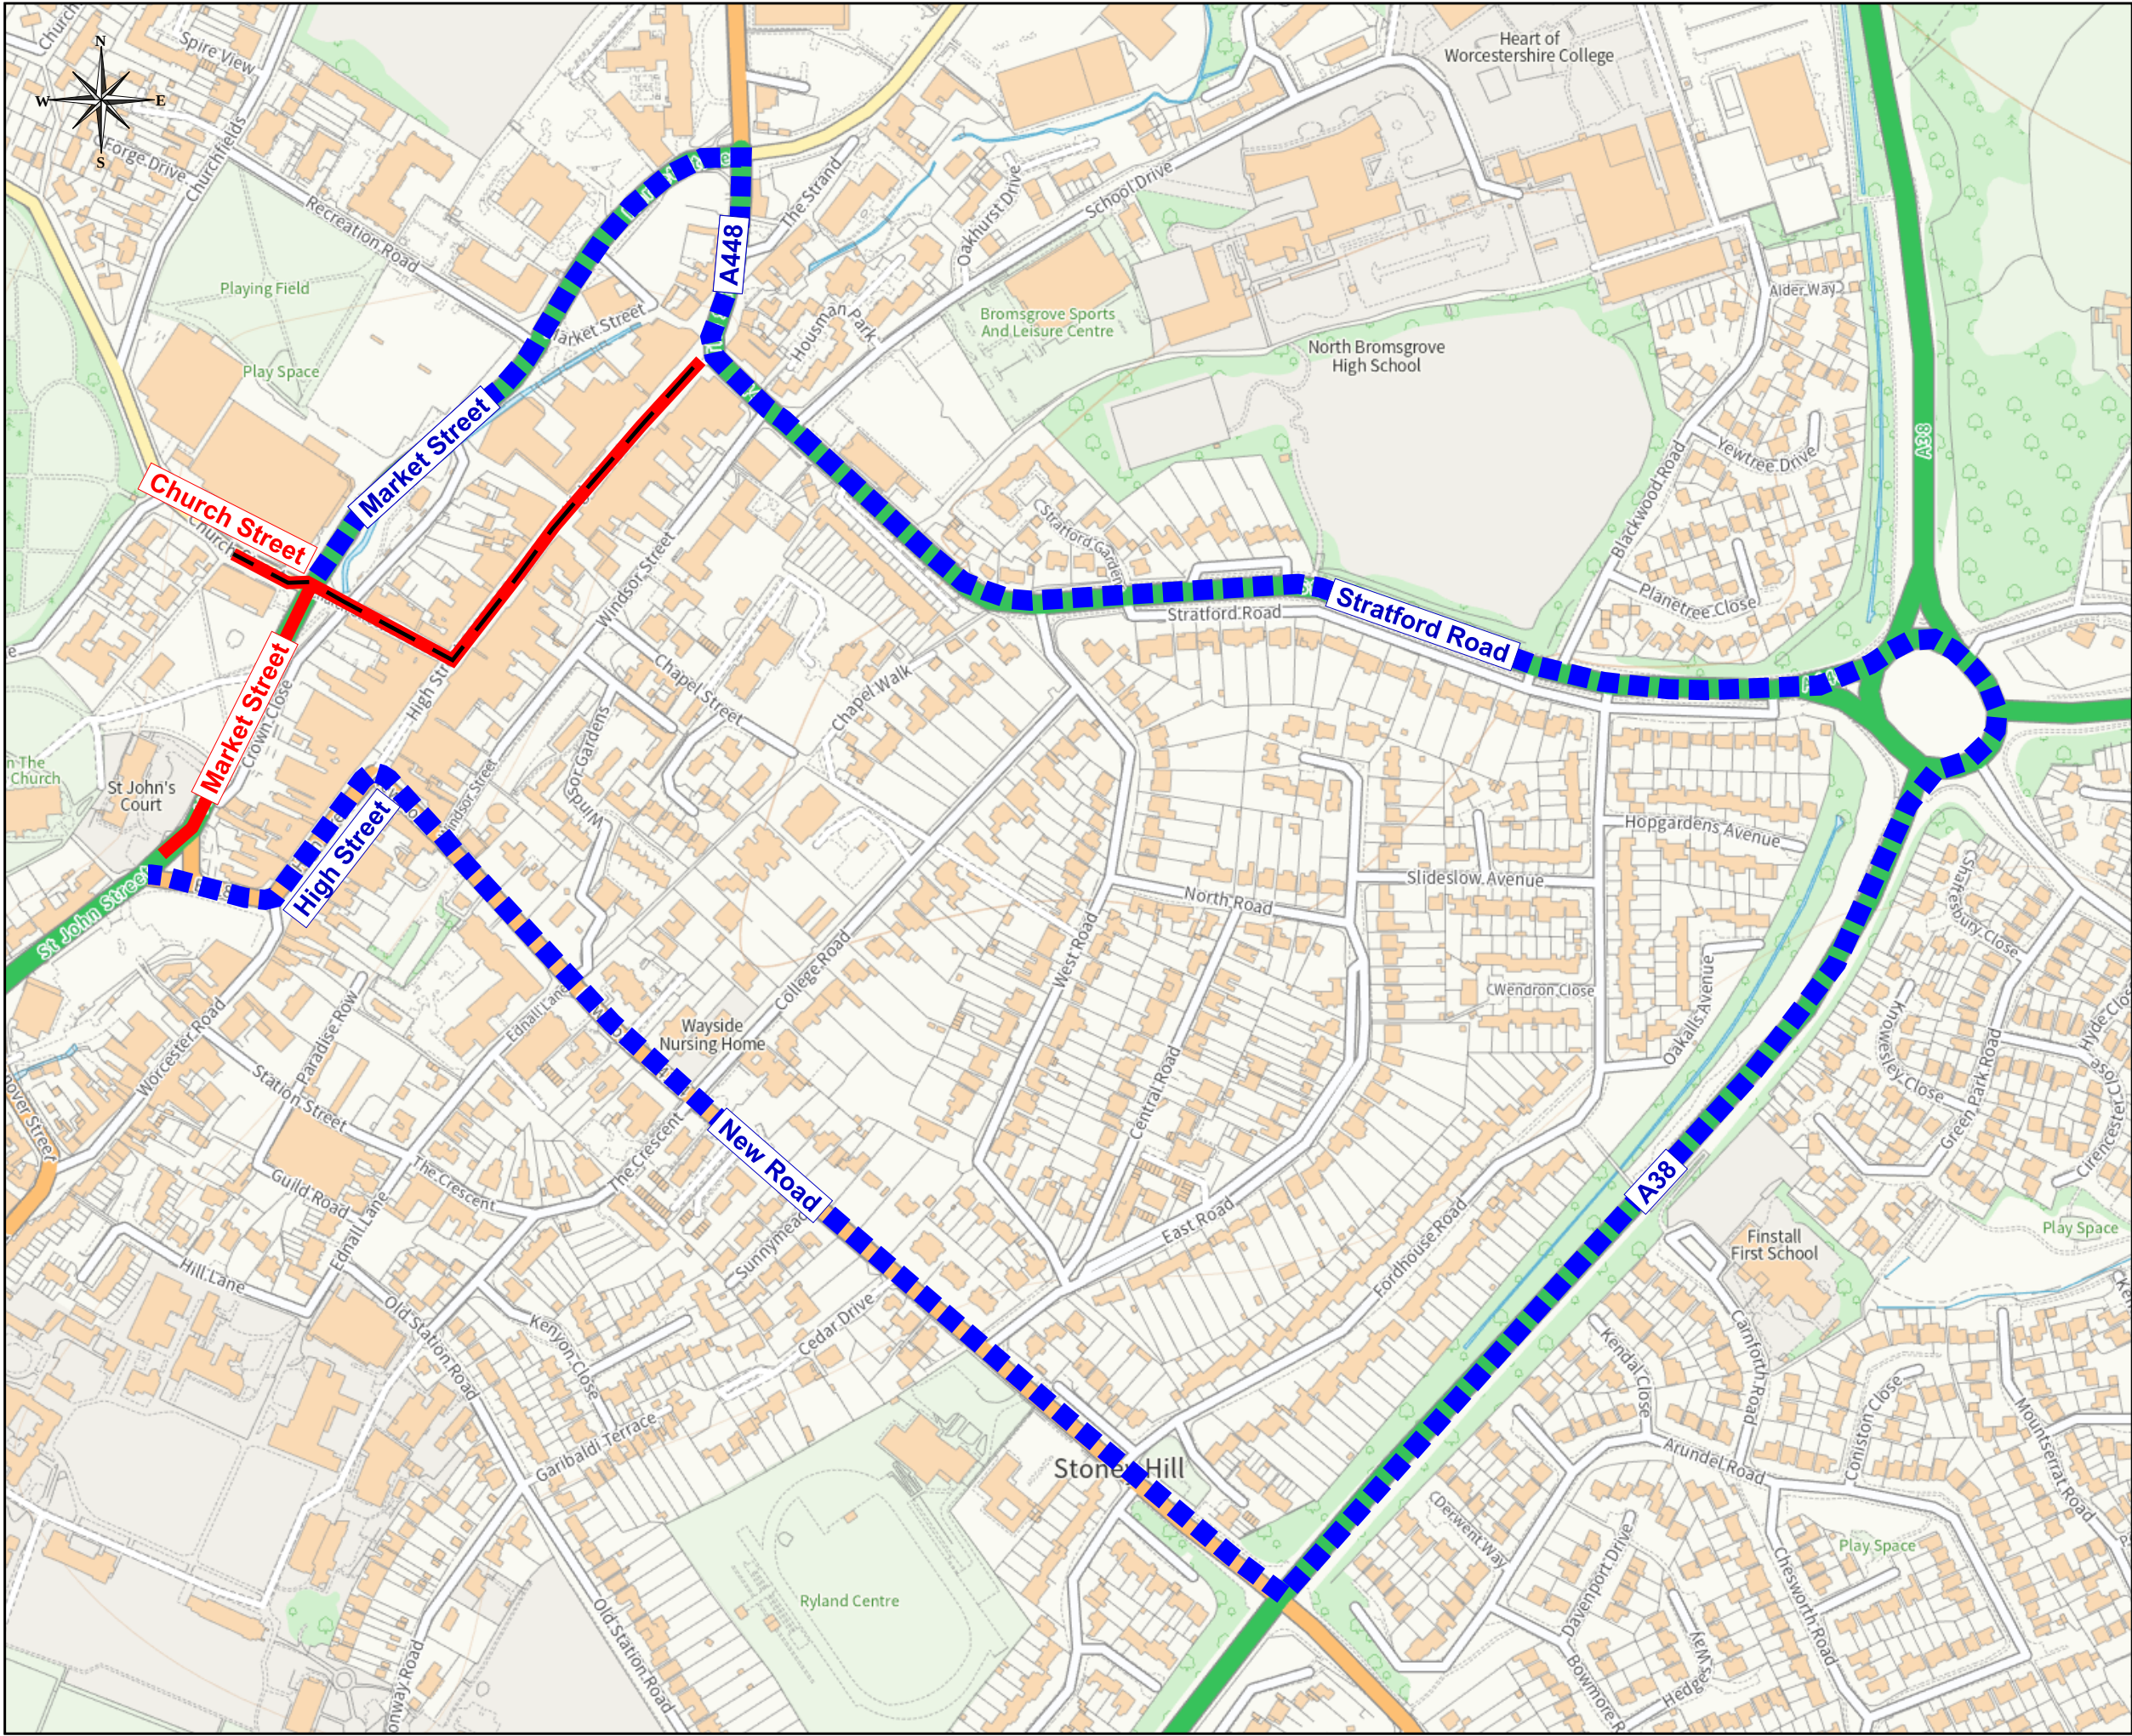

**KEY**

- Sections of Highways to be Closed  
Market Street and Church Street
- Diversion route
- Parade route

| Date | Rev | Details |
|------|-----|---------|
|      |     |         |

Project:

**Remembrance Day Parade**  
**Market Street, Bromsgrove**  
**Sunday 09 November 2025**

Drawing:

**Temporary Road Closure Details**  
**Operational between**  
**10:30 hours and 12:00 hours**

|           |     |        |              |
|-----------|-----|--------|--------------|
| Drawn:    | PTL | Scale: | 1/4,000 @ A3 |
| Surveyed: | OS  | Date:  | Oct 2025     |

Drawing No: **P2233/224**

**Engineering and Design Services**

Town Hall  
Walter Stranz Square  
Redditch  
Worcs B98 8AH

