
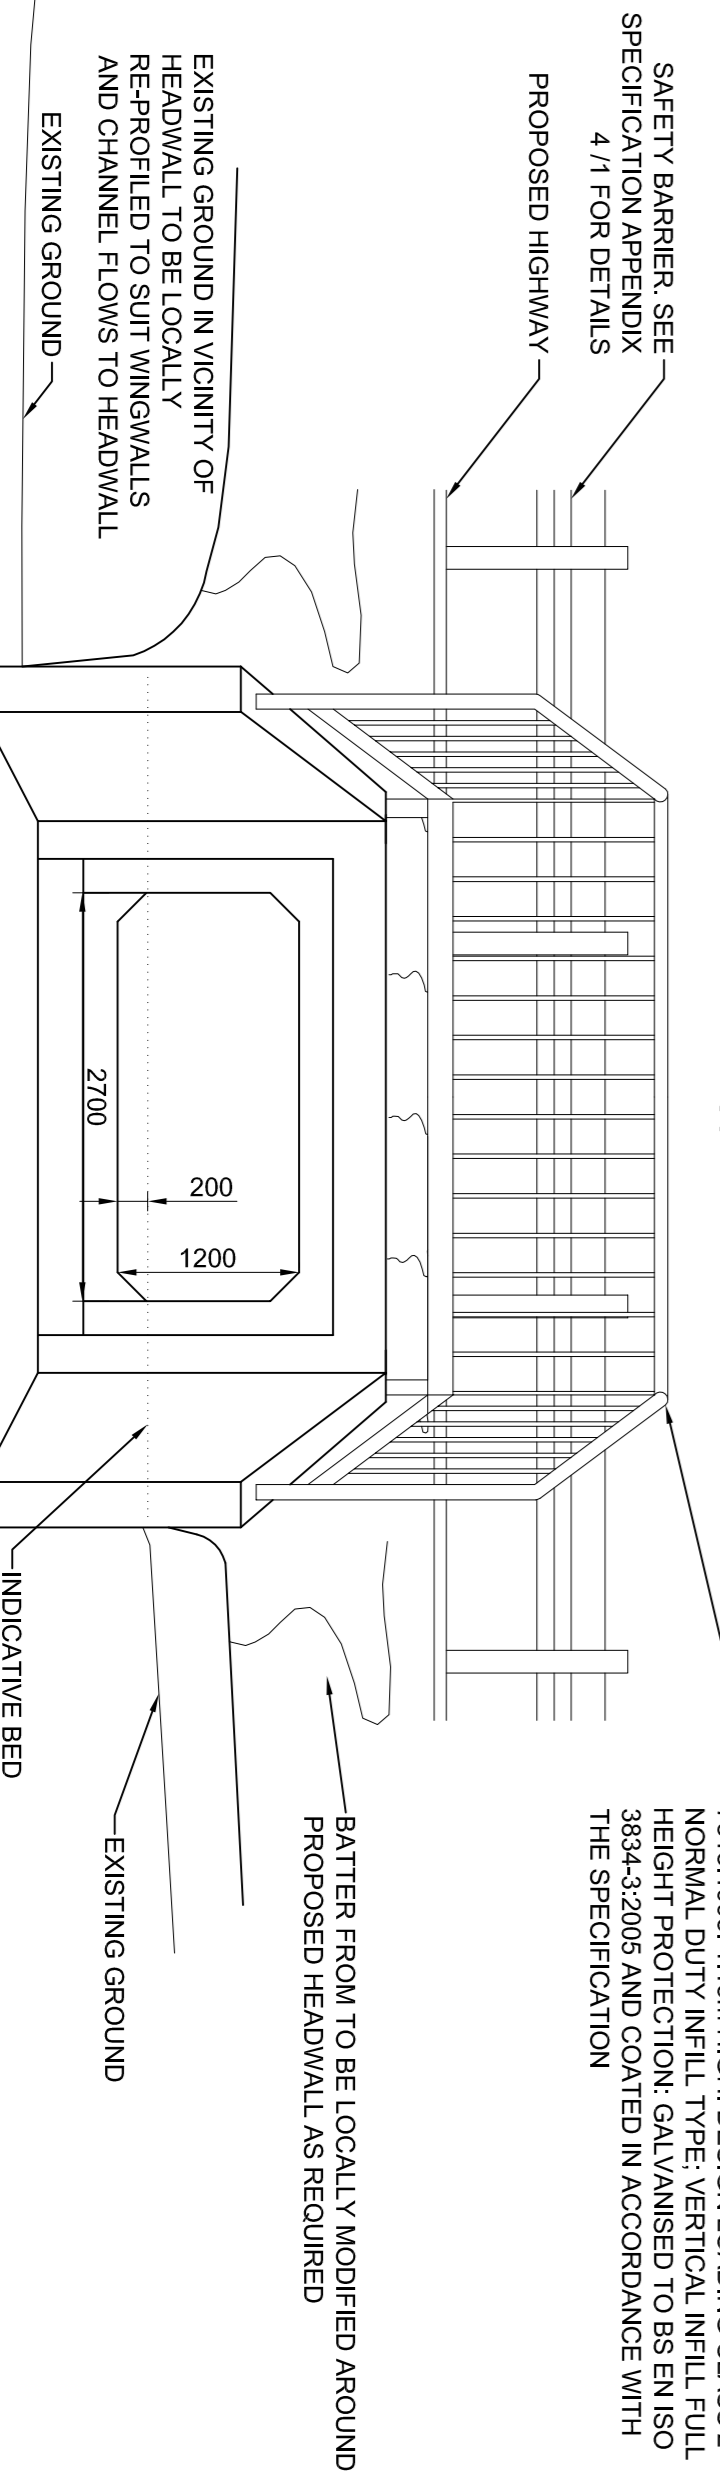
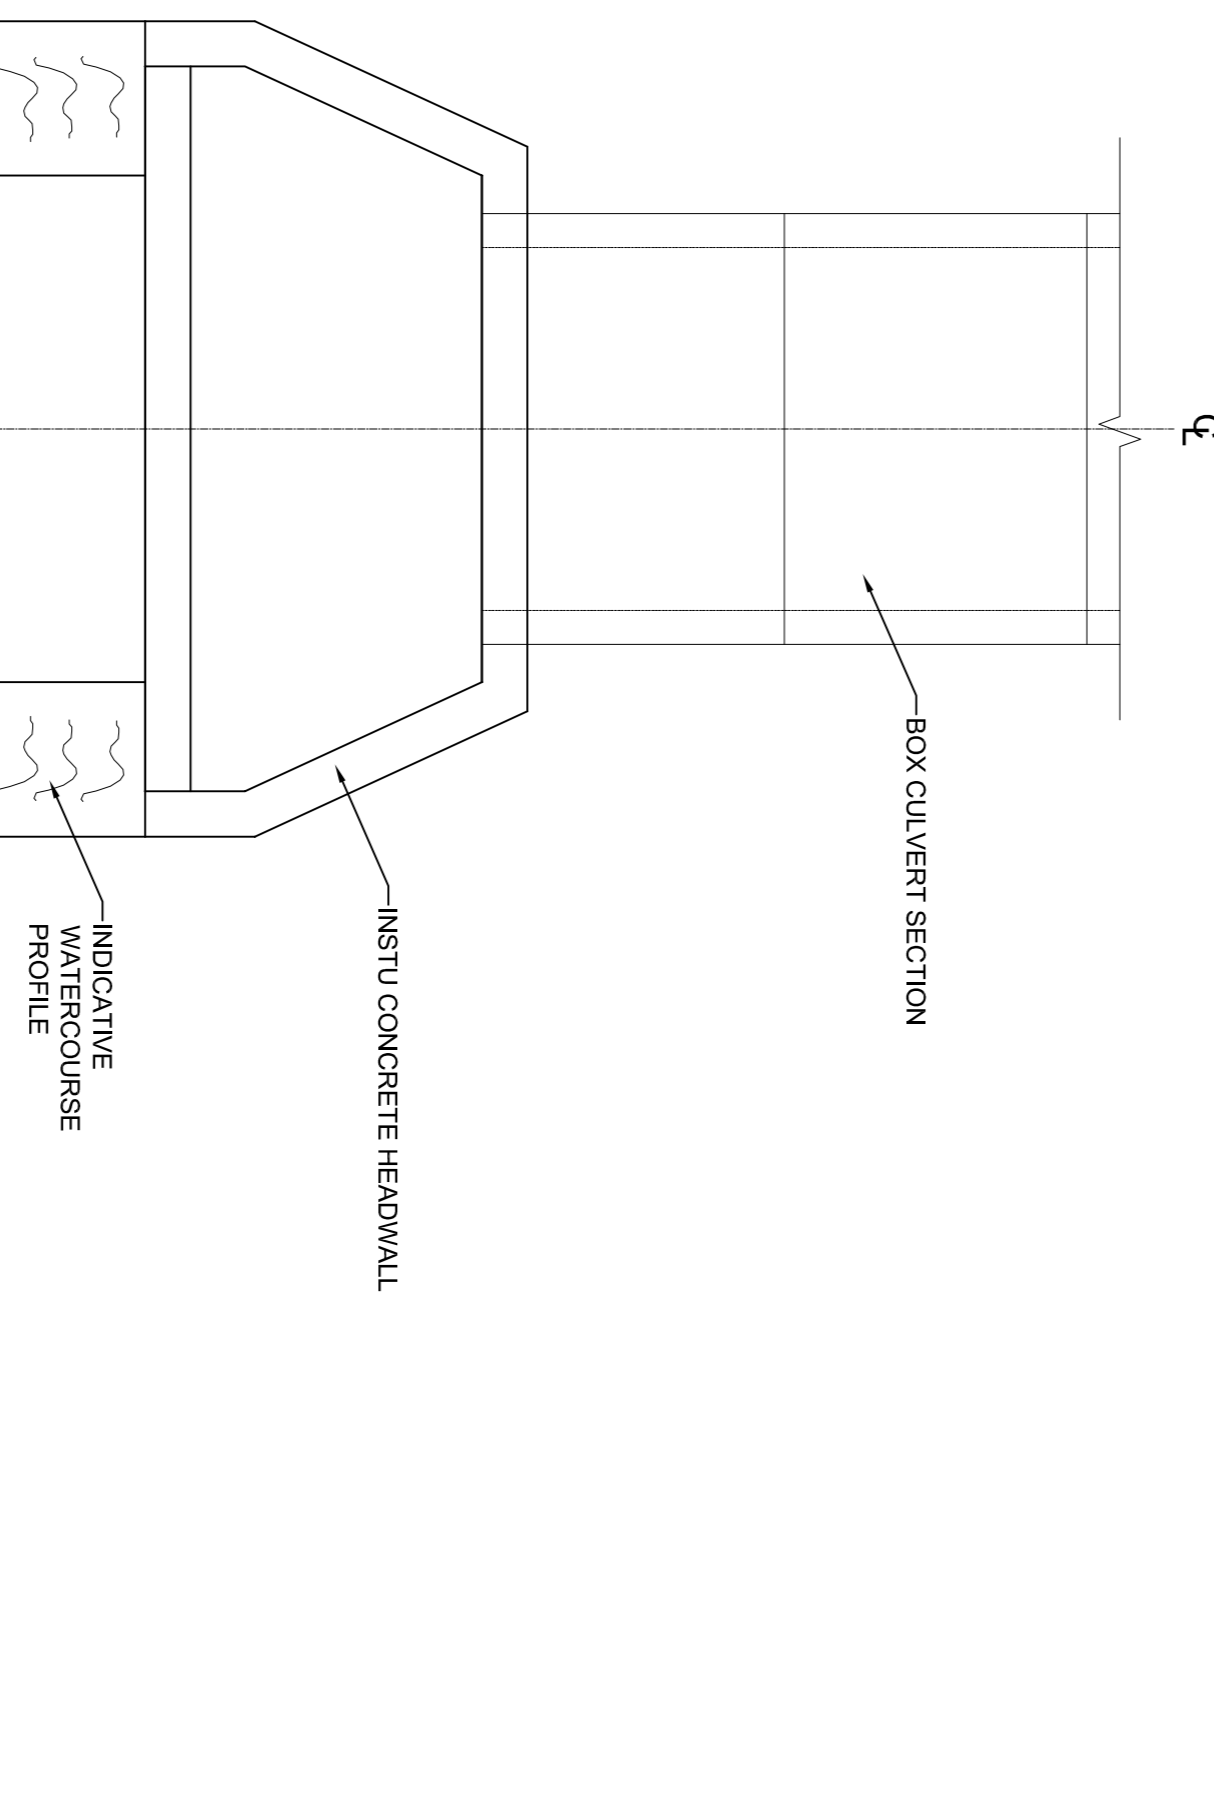
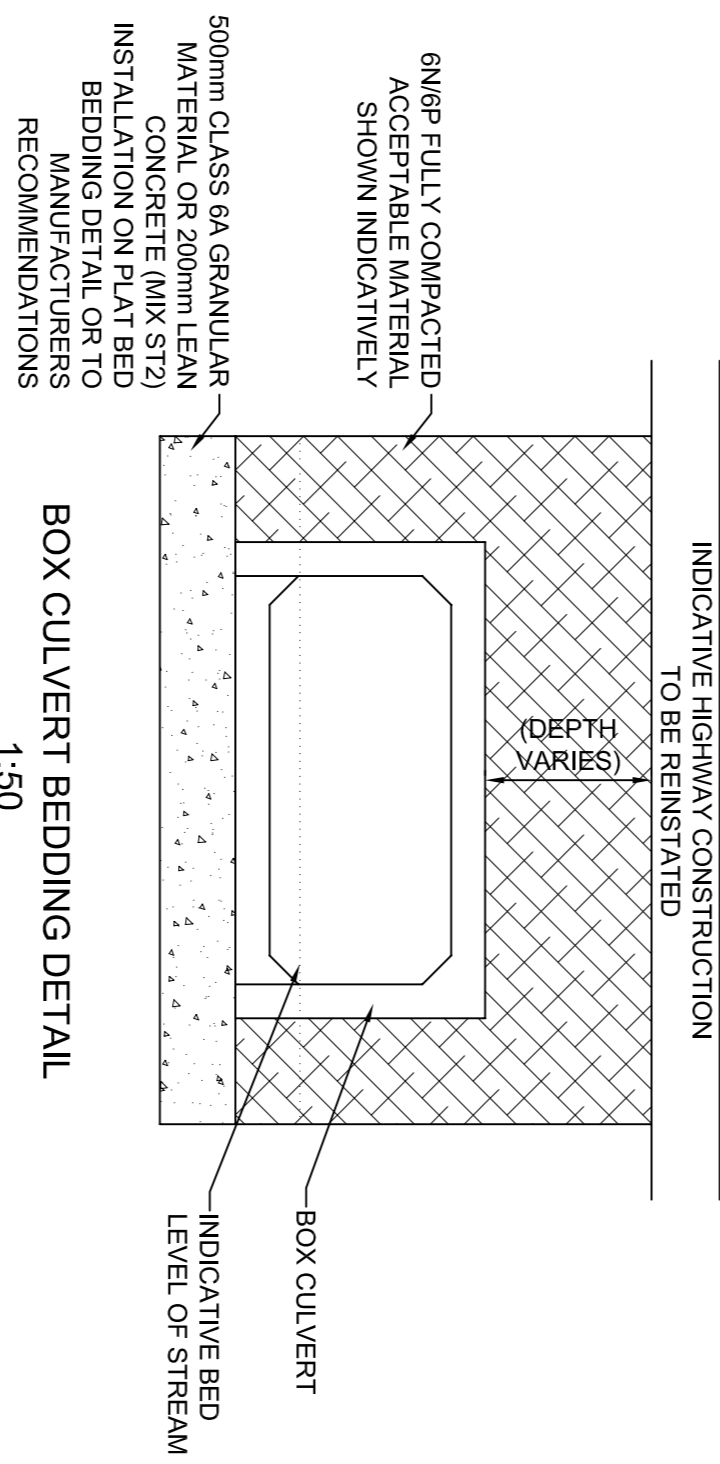
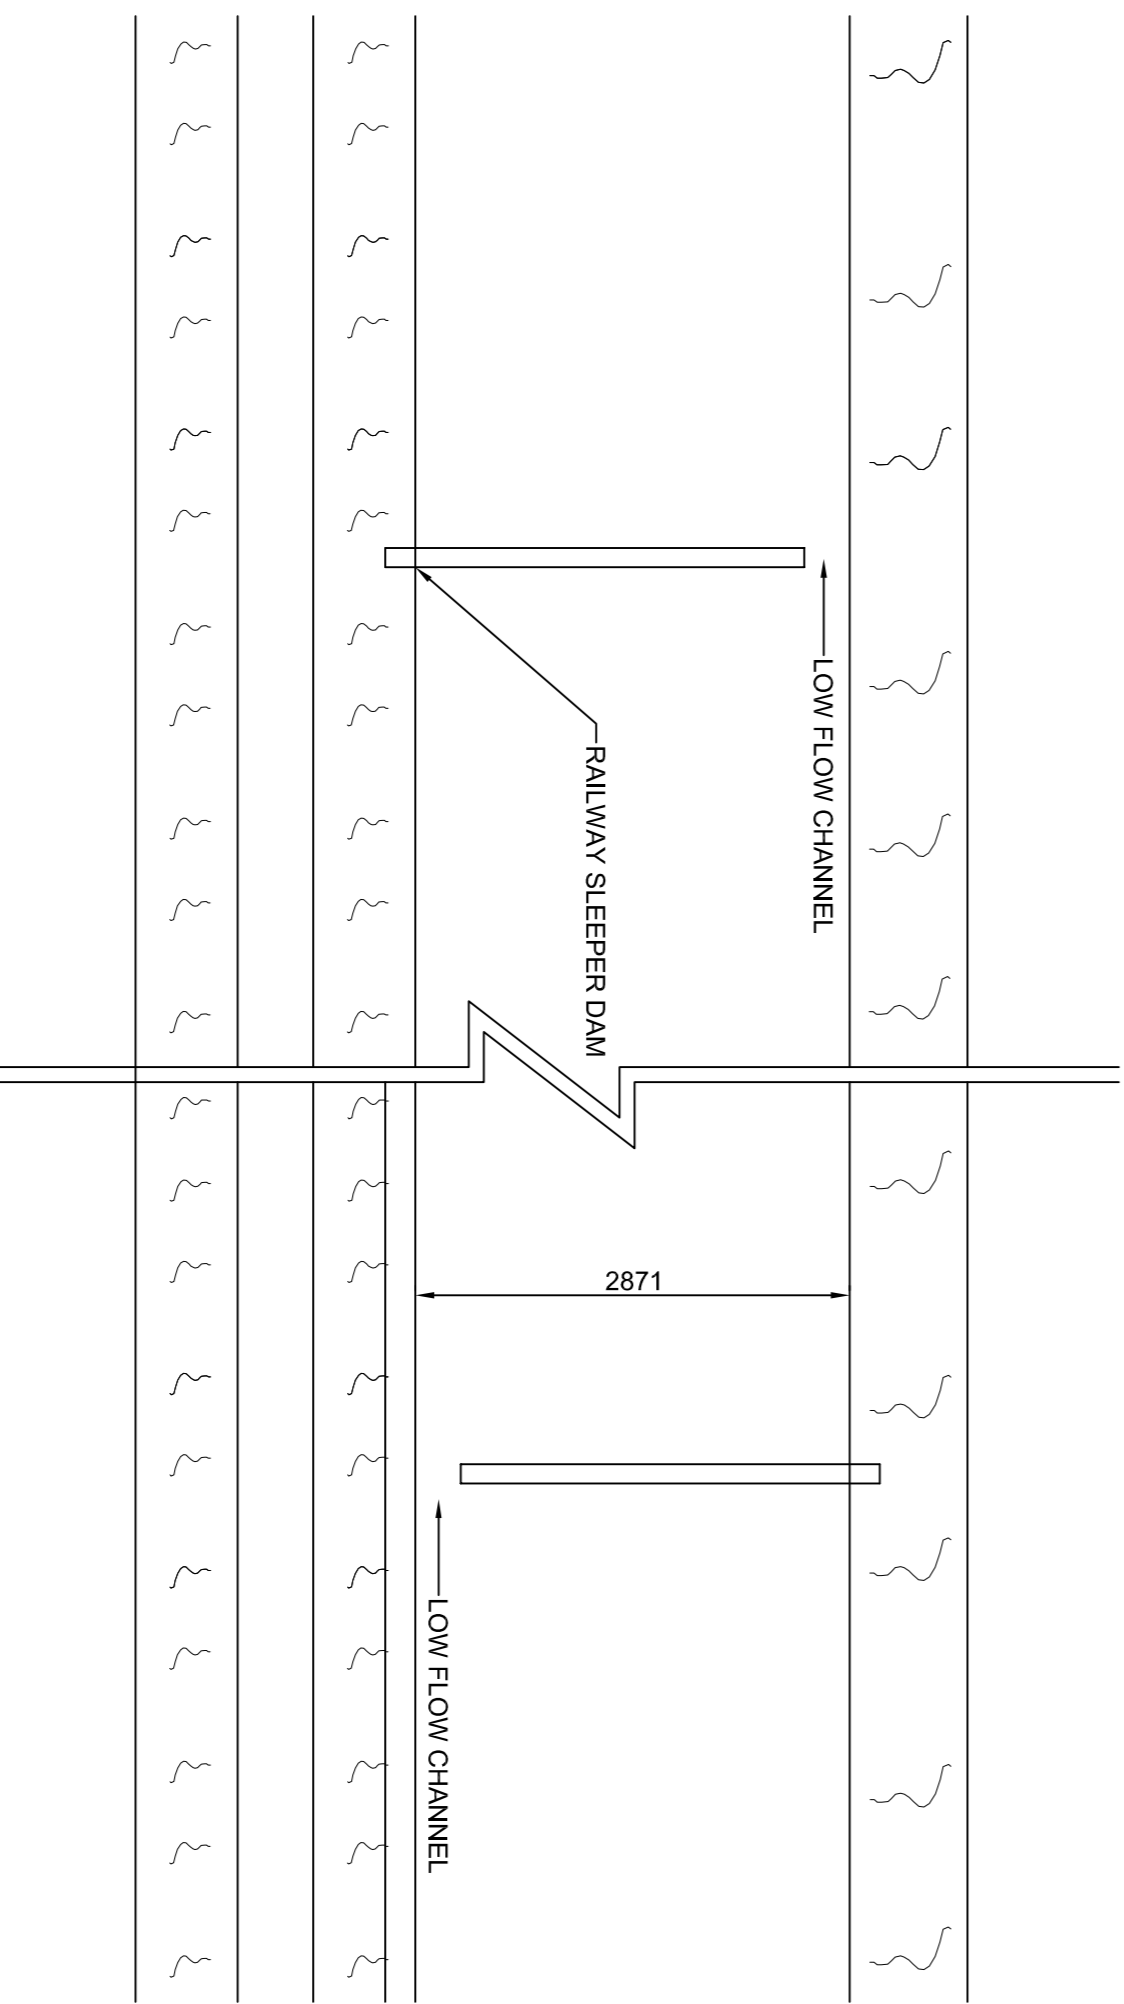
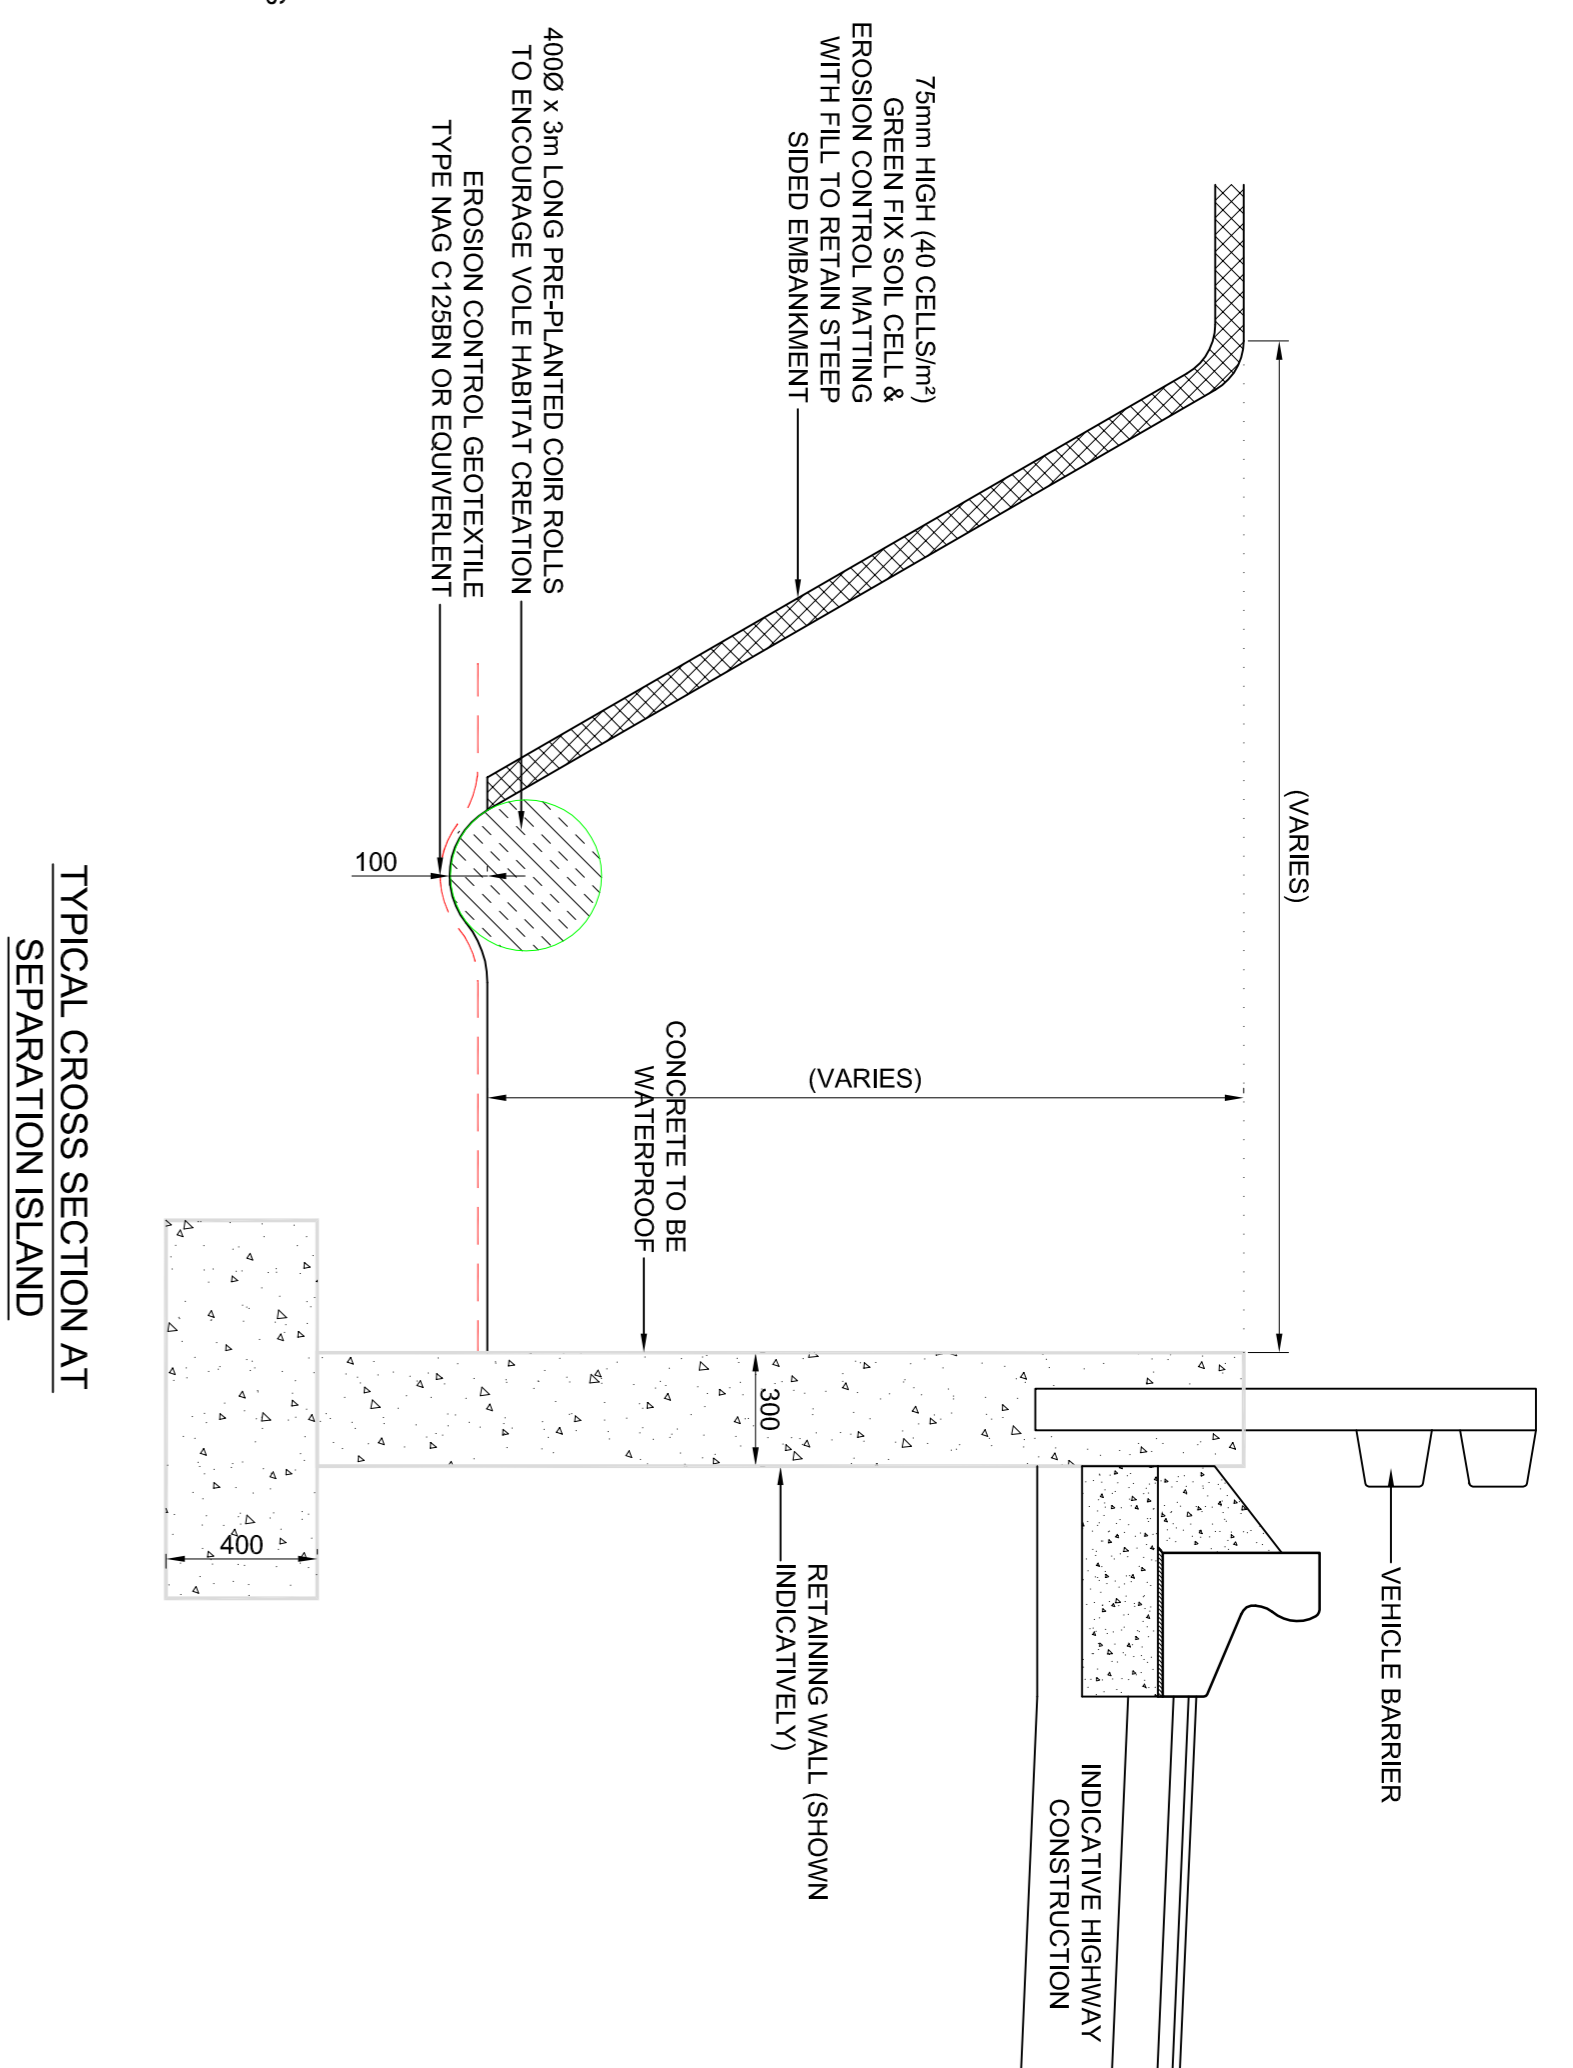


08/11/10

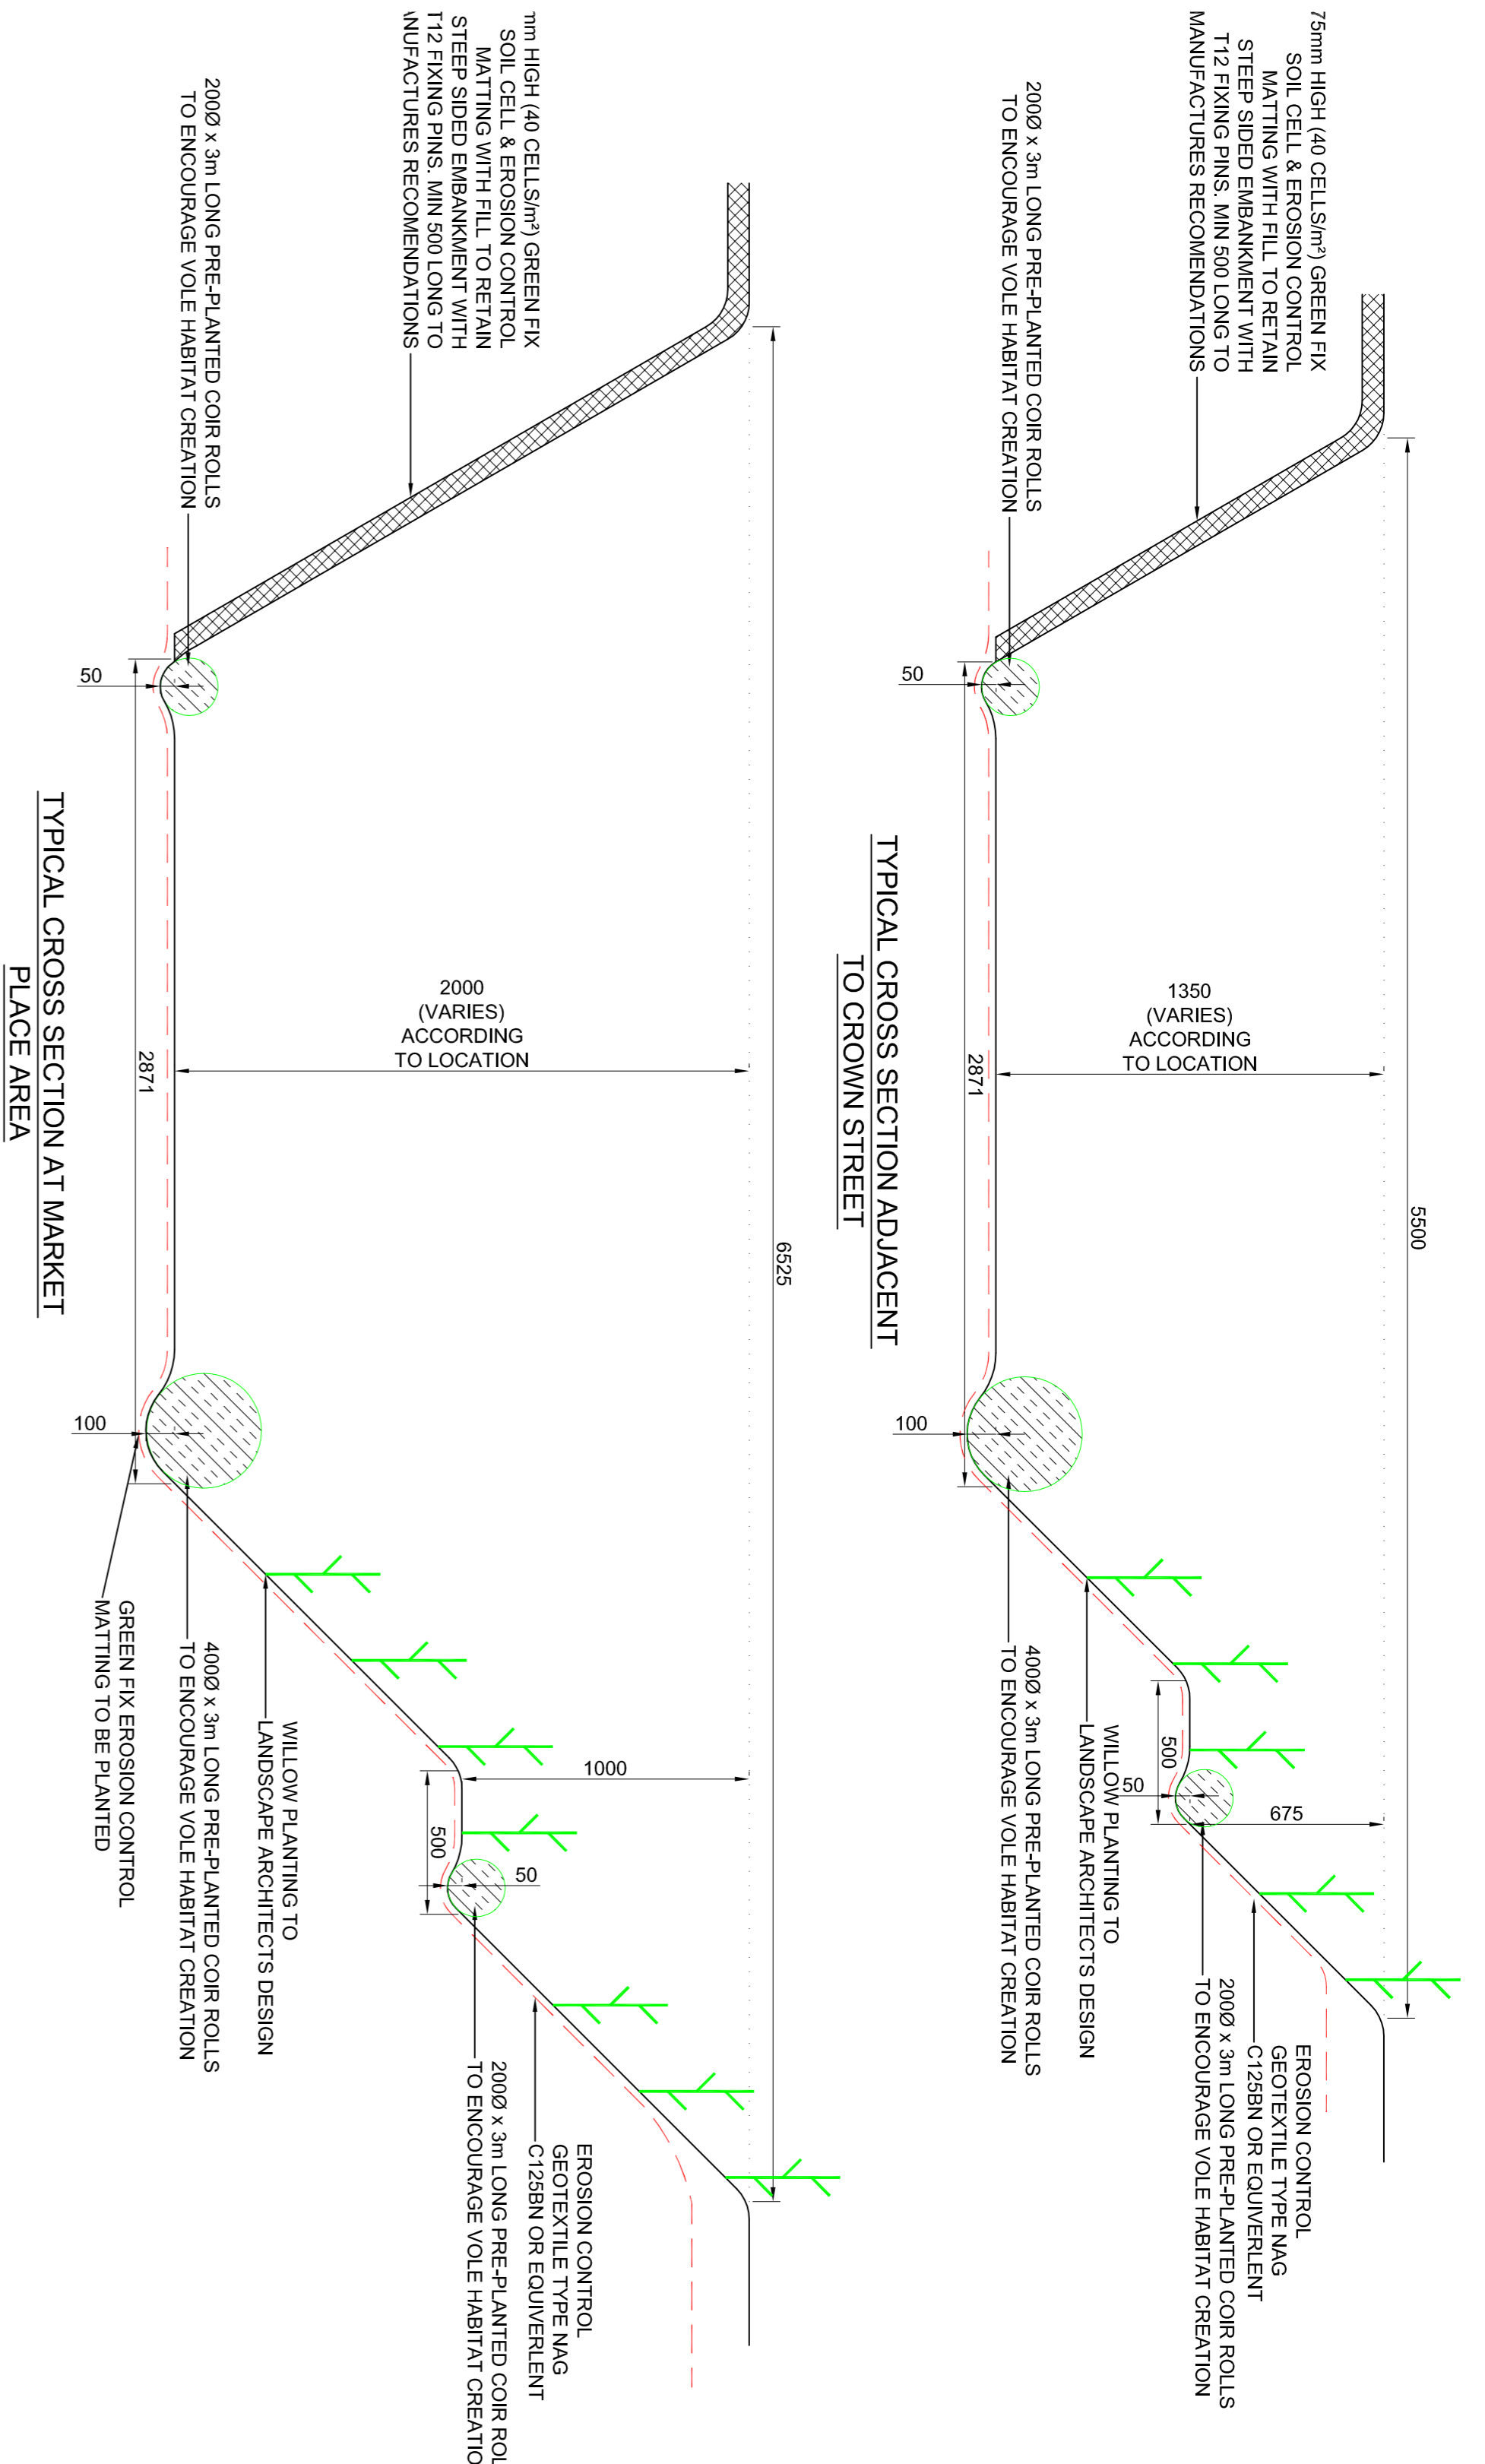

**Bromsgrove District Council**  
 www.bromsgrove.gov.uk

**Blackwell**  
 www.blackwellgroup.co.uk

**Building a better Bromsgrove**

- © Scott Wilson Ltd 2010
- NOTES**
- THIS DRAWING HAS BEEN PREPARED IN ACCORDANCE WITH THE SCOPE OF SCOTT WILSON'S APPOINTMENT WITH ITS CLIENT AND IS SUBJECT TO THE TERMS OF THAT APPOINTMENT. SCOTT WILSON ACCEPTS NO LIABILITY FOR ANY USE OF THIS DOCUMENT OTHER THAN BY ITS CLIENT AND ONLY FOR THE PURPOSES FOR WHICH IT WAS PREPARED AND PROVIDED.
  - IF RECEIVED ELECTRONICALLY IT IS THE RECIPIENT'S RESPONSIBILITY TO PRINT TO THE CORRECT SCALE. ONLY PRINTED DIMENSIONS SHALL BE USED.
  - ALL DIMENSIONS ARE APPROXIMATE & VARY ACCORDING TO LOCATION.
  - THE PURPOSE OF THIS DRAWING IS TO PROVIDE INDICATIVE DETAILS & WILL BE SUBJECT TO REVIEW ON DETAILED DESIGN STAGE.

IN PROGRESS REMOVED	SCALE	21.10.10	02
PRELIMINARY	DATE	11.10.10	01
REVISION DETAILS	BY	DATE	SCALE
Check	Check	Check	Check

Drawing Status  
**P - PRELIMINARY**

Job Title  
**SPADEBOURNE BROOK NATURALISATION**

Scale at A1	Design Office	TELFORD
AS SHOWN	Stage 2 check	Date
Drawn	Date	Date
GW	11.10.10	
Slope 1 check	Date	Approved
AE	11.10.10	Date

Drawing Title  
**WATERCOURSE DIVERSION DETAILS**

Scott Wilson  
 3 Penderford House, Penderford Park,  
 Telford, Shropshire, TF3 3AP  
 Telephone (01952) 255600  
 Fax (01952) 255601  
 www.scottwilson.com

Scott Wilson

Status Drawing Number  
**P D134351/SK/06**

Rev  
**02**