


CHANGINGE	EXISTING GROUND LEVEL	WATERCOURSE INVERT LEVEL	WATERCOURSE GRADIENT	HORIZONTAL ALIGNMENT
83.742	85.903	0.000		
83.704	85.577	10.000		
83.665	85.517	20.000		
83.627	85.460	30.000		
83.589	85.472	40.000		
83.550	85.457	50.000		
83.512	85.100	60.000		
83.474	83.255	70.000		
83.452				
85.216				
85.402				
85.443	92.456			

LONGITUDINAL SECTION OF PROPOSED CULVERT FROM CROWN CLOSE TO HANOVER STREET/MARKET PLACE OPTION 1

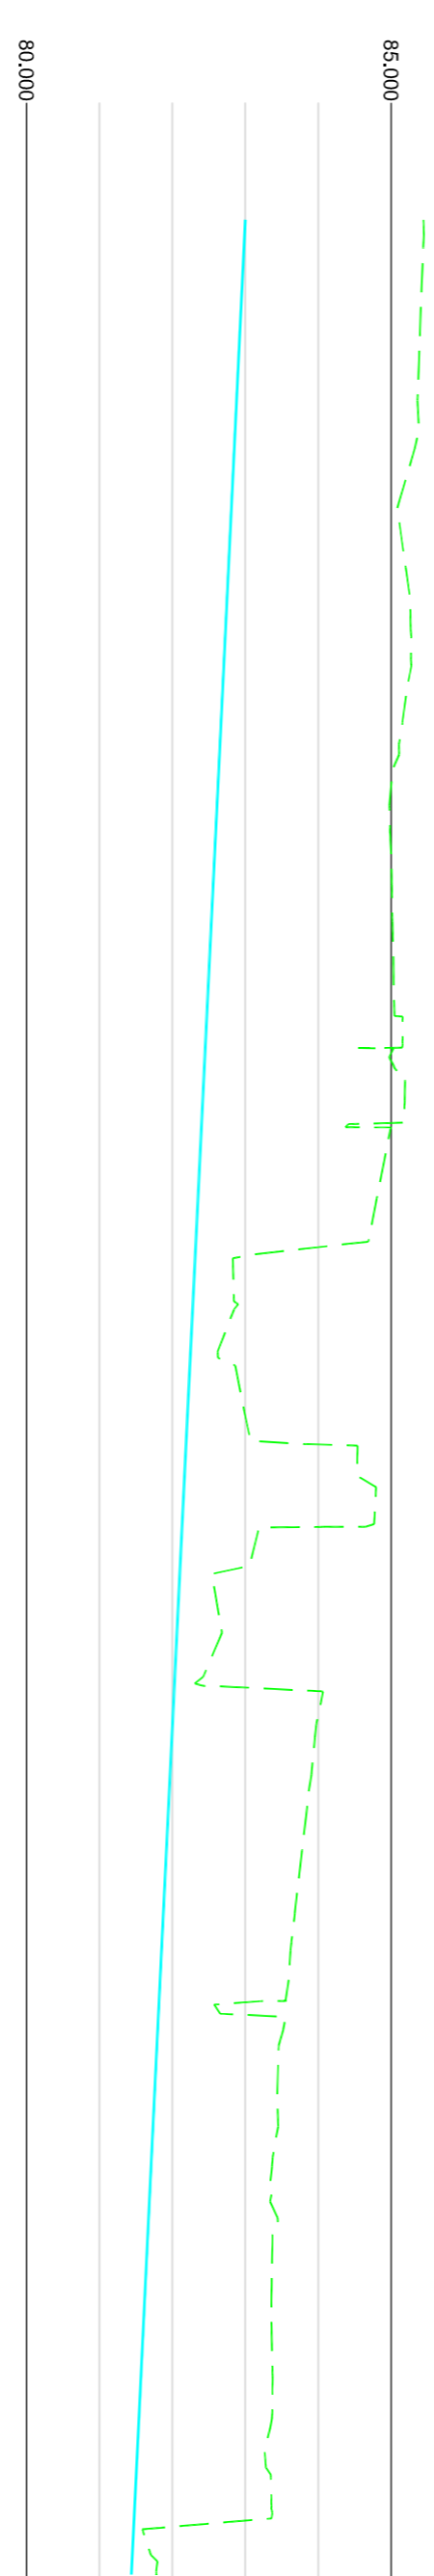

CHANGINGE	EXISTING GROUND LEVEL	WATERCOURSE INVERT LEVEL	WATERCOURSE GRADIENT	HORIZONTAL ALIGNMENT
83.000	85.443	0.000		
82.903	85.380	10.000		
82.807	85.602	20.000		
82.710	85.272	30.000		
82.613	84.981	40.000		
82.517	85.031	50.000		
82.420	85.191	60.000		
82.324	84.692	70.000		
82.227	82.918	80.000		
82.130	83.174	90.000		
82.034	82.410	100.000		
81.937	83.822	110.000		
81.840	83.607	120.000		
81.744	83.446	130.000		
81.647	83.268	140.000		
81.550	83.372	150.000		
81.454	81.694	160.000		
81.439	81.782	161.528		

LONGITUDINAL SECTION OF PROPOSED WATERCOURSE HANOVER STREET/MARKET PLACE OPTION 1

© Scott Wilson Ltd 2010

- NOTES**
- THIS DRAWING HAS BEEN PREPARED IN ACCORDANCE WITH THE SCOPE OF SCOTT WILSON'S APPOINTMENT WITH ITS CLIENT AND IS SUBJECT TO THE TERMS OF THAT APPOINTMENT. SCOTT WILSON ACCEPTS NO LIABILITY FOR ANY USE OF THIS DOCUMENT OTHER THAN BY ITS CLIENT AND ONLY FOR THE PURPOSES FOR WHICH IT WAS PREPARED AND PROVIDED.
 - IF RECEIVED ELECTRONICALLY IT IS THE RECIPIENT'S RESPONSIBILITY TO PRINT TO THE CORRECT SCALE. ALL DIMENSIONS SHOULD BE CHECKED.
 - THIS DRAWING SHOULD BE READ IN CONJUNCTION WITH D134351/SK02, SK08 AND ALL OTHER RELEVANT DRAWINGS.
 - WHERE WATERCOURSE/CULVERTING WORKS ARE OUTSIDE THE EXTENTS OF THE TOPOGRAPHICAL SURVEY GROUND LEVELS HAVE BEEN INTERPOLATED FROM OS SPOT LEVELS AND MANHOLE COVER LEVELS. AS SUCH EXISTING GROUND LEVELS SHOULD BE SEEN AS INDICATIVE UNLESS CHECKED BY A QUALIFIED SURVEYOR. INFORMATION IS PROVIDED.

Job Title
SPADESBOURNE BROOK NATURALISATION, BROMSGROVE

Drawing Status
P - PRELIMINARY

DESIGN ISSUE	SCALE	1:25.000	DT
REVISION ISSUES	BY	DATE	SINCE

Drawing Title
HANOVER STREET AND MARKET PLACE OPTION 1
LONGITUDINAL SECTIONS

Scale at A1	Design Office
AS SHOWN	TELFORD
Drawn	Stage 2 check
SJC	Date
Slope 1 check	Approved
ALF	Date

Scott Wilson
3 Penfold Road
Telford, Shropshire, TF3 3AP
Telephone: 01952 235600
Fax: 01952 235601
www.scottwilson.co.uk

Scott Wilson

Status Drawing Number
P D134351/SK/09

Rev
01