
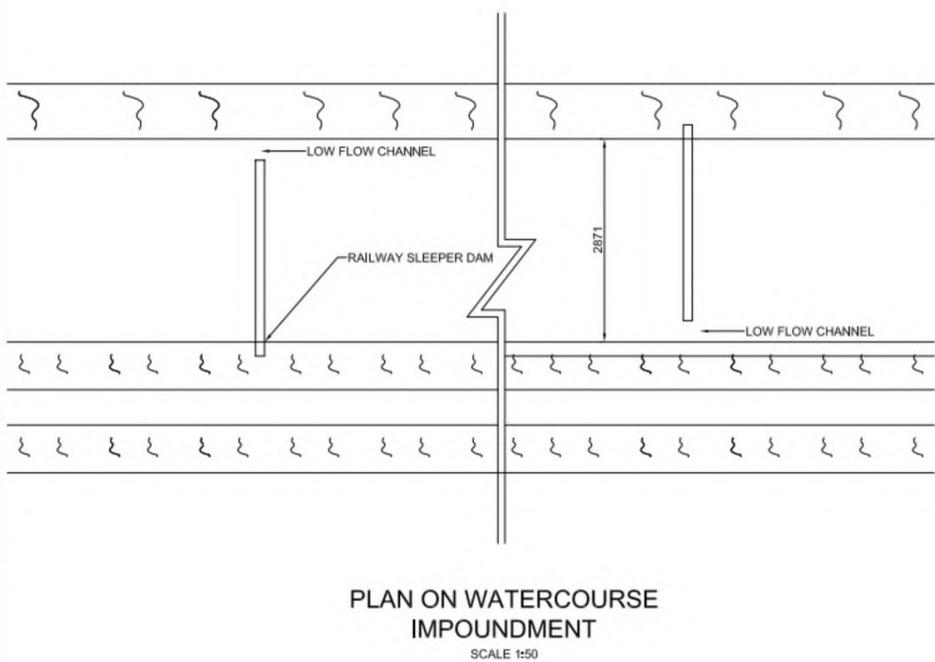
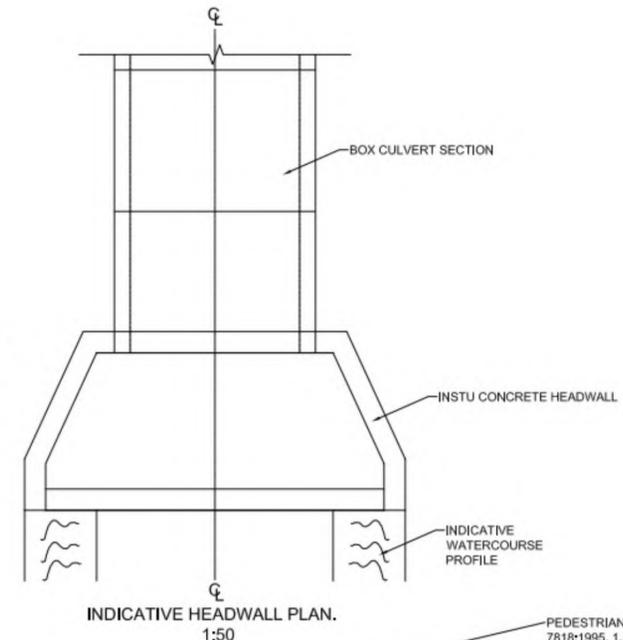
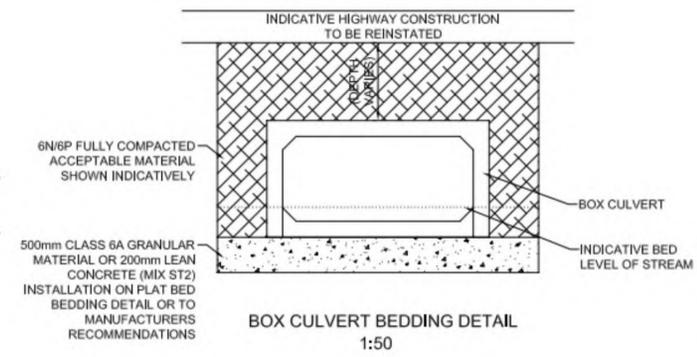
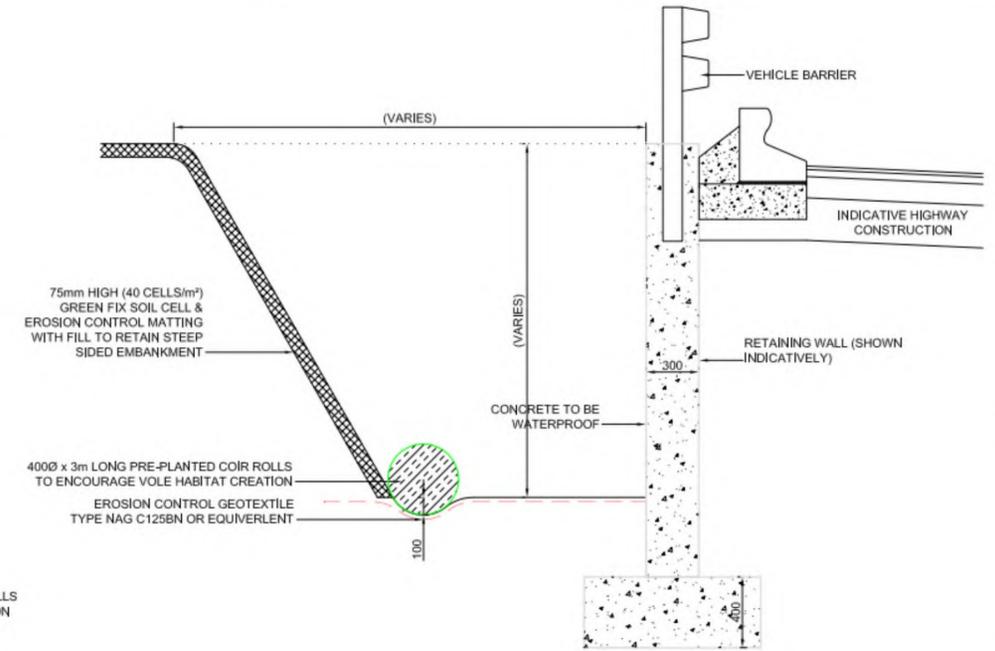
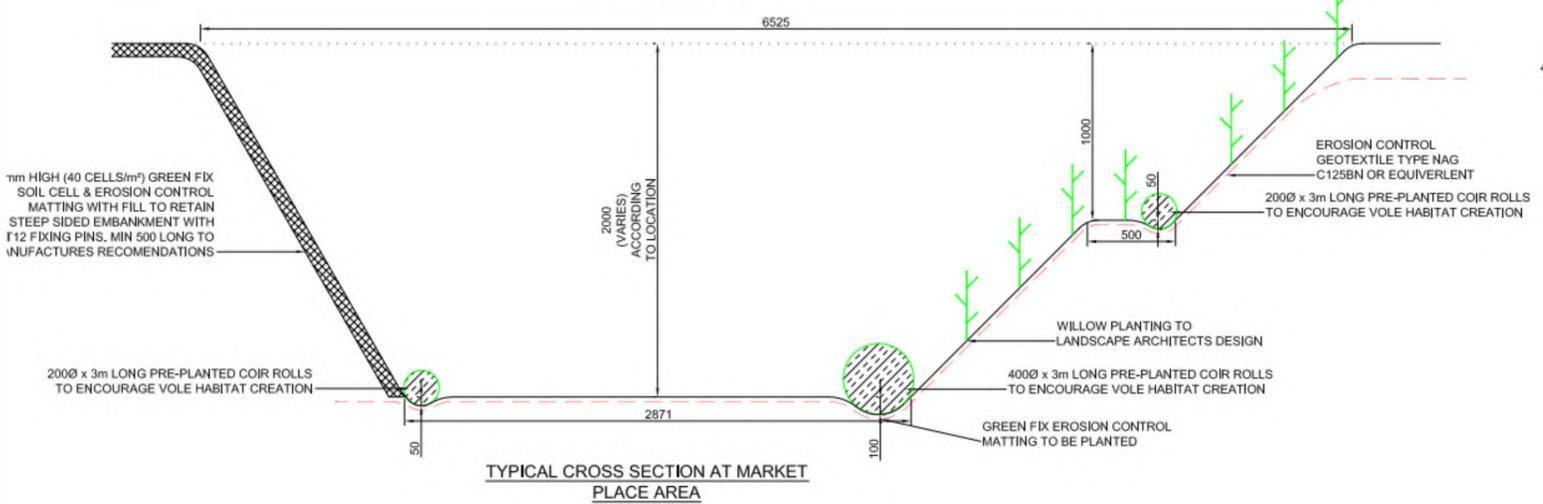


© Scott Wilson Ltd 2010

**NOTES**

1. THIS DRAWING HAS BEEN PREPARED IN ACCORDANCE WITH THE SCOPE OF SCOTT WILSON'S APPOINTMENT WITH ITS CLIENT AND IS SUBJECT TO THE TERMS OF THAT APPOINTMENT. SCOTT WILSON ACCEPTS NO LIABILITY FOR ANY USE OF THIS DOCUMENT OTHER THAN BY ITS CLIENT AND ONLY FOR THE PURPOSES FOR WHICH IT WAS PREPARED AND PROVIDED.
2. IF RECEIVED ELECTRONICALLY IT IS THE RECIPIENT'S RESPONSIBILITY TO PRINT TO THE CORRECT SCALE. ONLY WRITTEN DIMENSIONS SHALL BE USED.
3. ALL DIMENSIONS ARE APPROXIMATE & VARY ACCORDING TO LOCATION.
4. THE PURPOSE OF THIS DRAWING IS TO PROVIDE INDICATIVE DETAILS & WILL BE SUBJECT TO REVIEW ON DETAILED DESIGN STAGE.

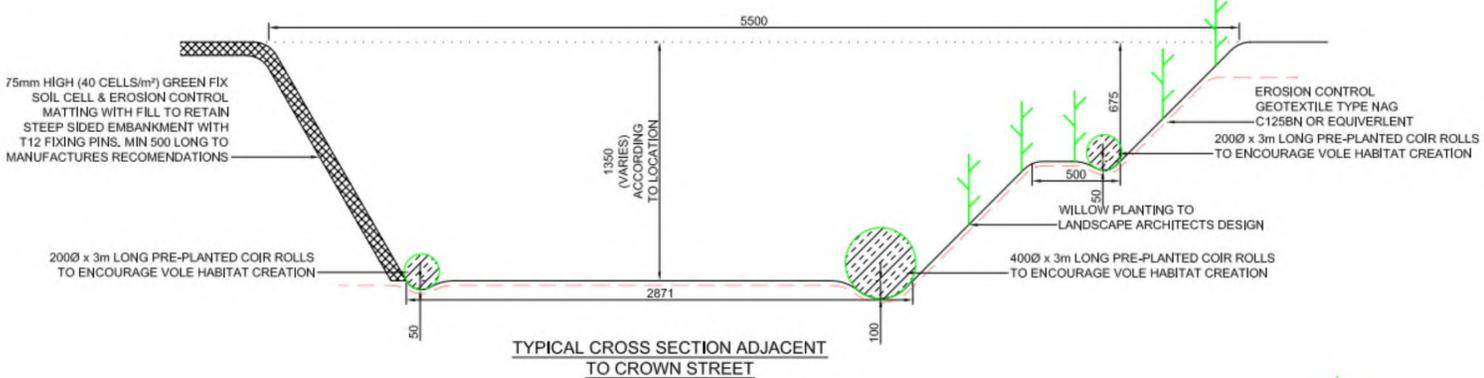

IN PROGRESS REMOVED	SJC/AF	21.10.10	02
FIRST ISSUE	GW/AF	11.10.10	01
Revised Details	By	Date	Suffix
	Check		

Drawing Status  
**P - PRELIMINARY**

Job Title  
**SPADEBOURNE BROOK NATURALISATION**

Drawing Title  
**WATERCOURSE DIVERSION DETAILS**

Scale at A1	AS SHOWN	Design Office	TELFORD
Drawn	GW	Date	11.10.10
Stage 1 check	AF	Date	11.10.10
Stage 2 check		Date	
Approved		Date	

Scott Wilson  
3 Pemberton House  
Stafford Court, Stafford Park,  
Telford, Shropshire, TF3 3AP  
Telephone (01952) 235600  
Fax (01952) 235650  
www.scottwilson.com

Status	Drawing Number	Rev
P	D134351/SK/06	02