


LOOKING NORTH BETWEEN THE DOG & PHEASANT PUB (RIGHT) AND HANOVER STREET CAR PARK (LEFT)

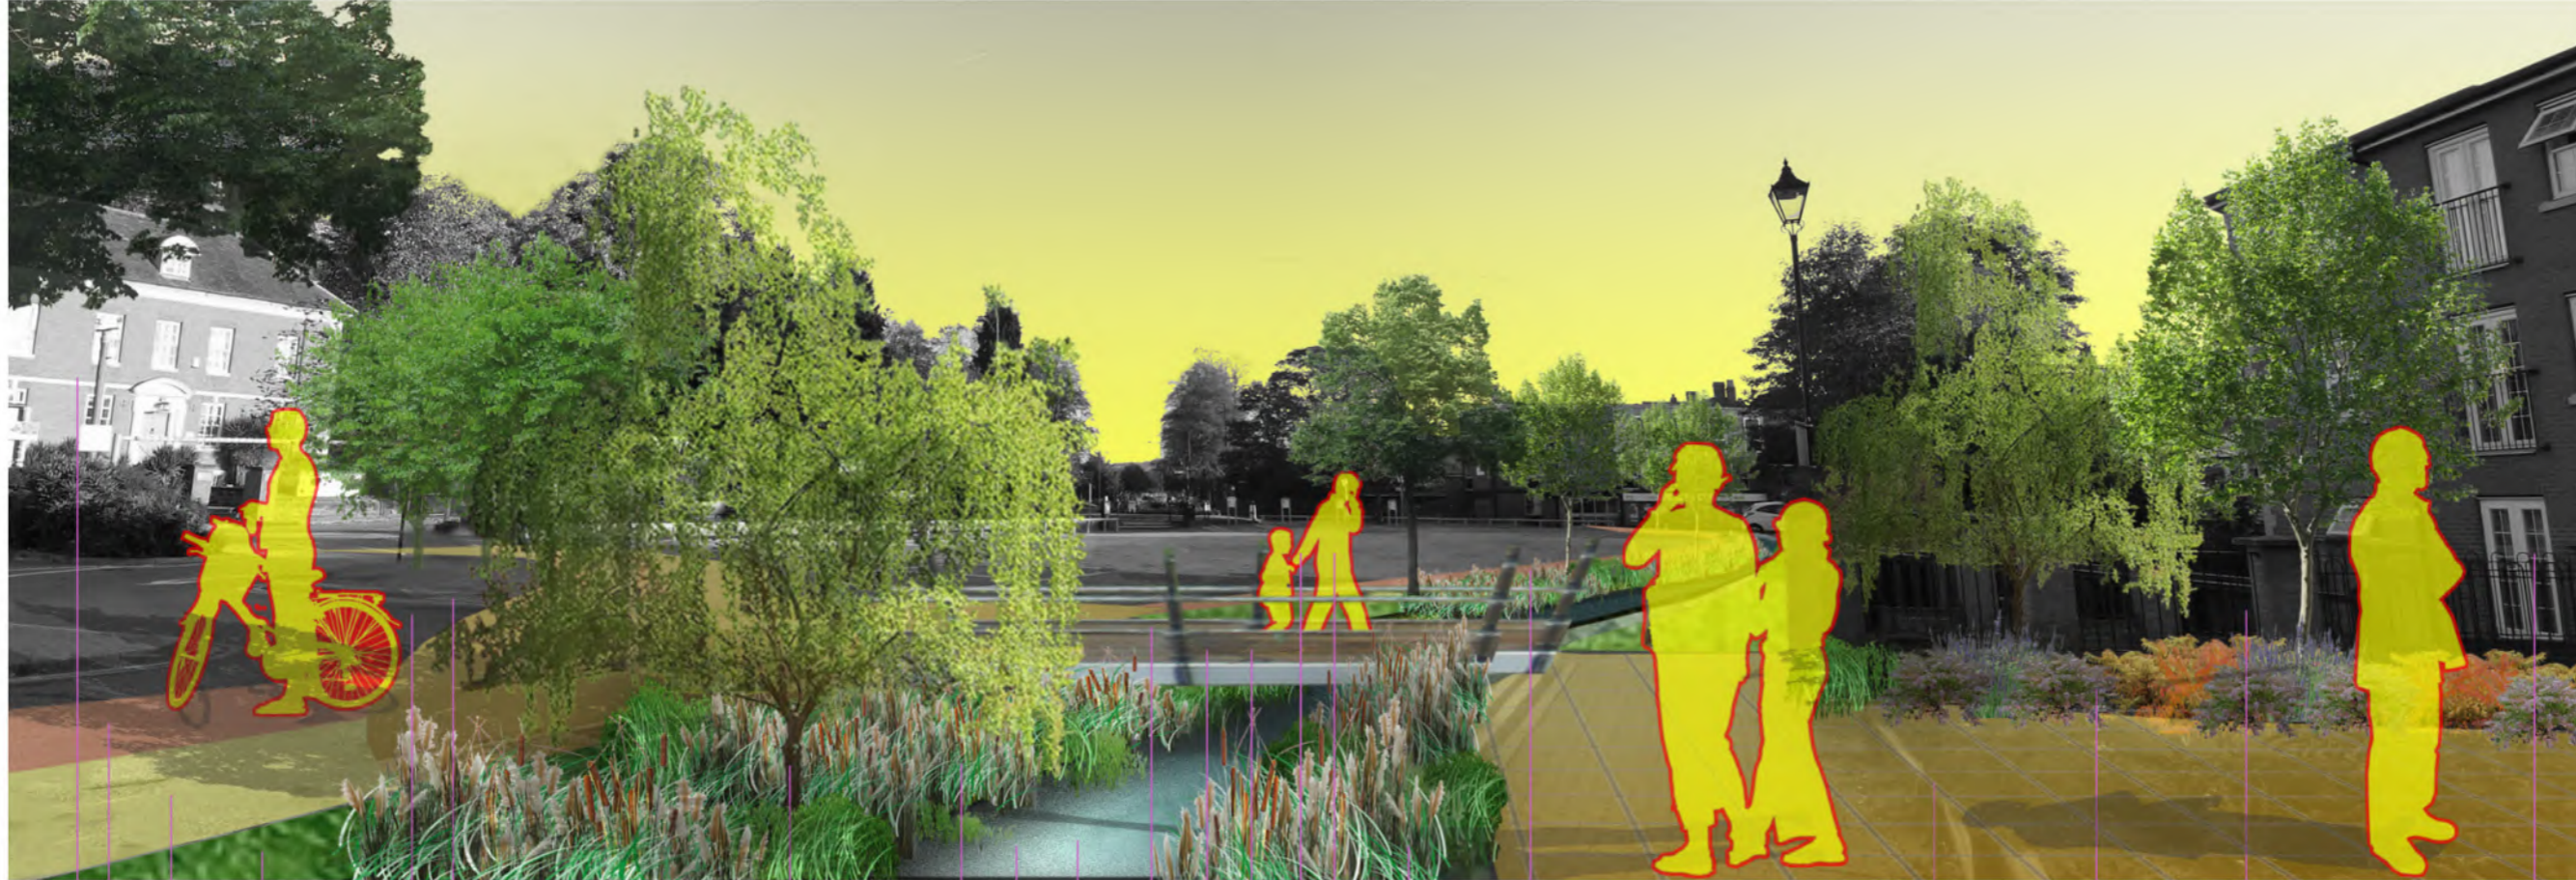

- SCOTT'S, HOLT & SELLARS SOLICITORS
- CYCLE PATH
- FOOTPATH
- MANAGED GRASSLAND
- HANOVER STREET CAR DEVELOPMENT SITE
- SCATTERED WILLOW TREE PLANTING
- EMERGENT & MARGINAL PLANTING
- INDICATIVE WATER LEVEL
- SPADESBOURNE BROOK
- PUBLIC REALM SPACE
- TREE PLANTING
- PEDESTRIAN BRIDGE
- FORMER MARKET PLACE SITE DEVELOPMENT SITE
- EMERGENT & MARGINAL PLANTING
- CYCLE PATH
- PUBLIC REALM SPACE
- ORNAMENTAL PLANTING
- LITTLE LANE
- SAMPSON COURT

© Scott Wilson Ltd 2010

NOTES

1. THIS DRAWING HAS BEEN PREPARED IN ACCORDANCE WITH THE SCOPE OF SCOTT WILSON'S APPOINTMENT WITH ITS CLIENT AND IS SUBJECT TO THE TERMS OF THAT APPOINTMENT. SCOTT WILSON ACCEPTS NO LIABILITY FOR ANY USE OF THIS DOCUMENT OTHER THAN BY ITS CLIENT AND ONLY FOR THE PURPOSES FOR WHICH IT WAS PREPARED AND PROVIDED.
2. IF RECEIVED ELECTRONICALLY IT IS THE RECIPIENT'S RESPONSIBILITY TO PRINT TO THE CORRECT SCALE. ONLY WRITTEN DIMENSIONS SHALL BE USED.

Note:
The above image portaying the masterplan for the Hanover Street car park site is only graphic representation of the proposals and only illustrates representations of the design intentions for the site and has not considered all aspects of a detailed design stage.

FIRST ISSUE	LA/VK	09/11/10	01
Revision Details	By	Date	Suffix
	Check		

Drawing Status

P - PRELIMINARY

Job Title

SPADESBOURNE BROOK NATURALISATION, BROMSGROVE

Drawing Title

HANOVER STREET OPTION 1 GRAPHIC REPRESENTATION OF PROPOSALS

Scale at A1		Design Office	
NOT TO SCALE		TELFORD	
Drawn	Date	Stage 2 check	Date
LA	01.11.10	SW	01.11.10
Stage 1 check	Date	Approved	Date
NW	01.11.10	VK	01.11.10

Scott Wilson
3 Pemberton House
Stafford Court, Stafford Park,
Telford, Shropshire, TF3 3AP
Telephone (01952) 235600
Fax (01952) 235650
www.scottwilson.com



Status	Drawing Number	Rev
--------	----------------	-----