


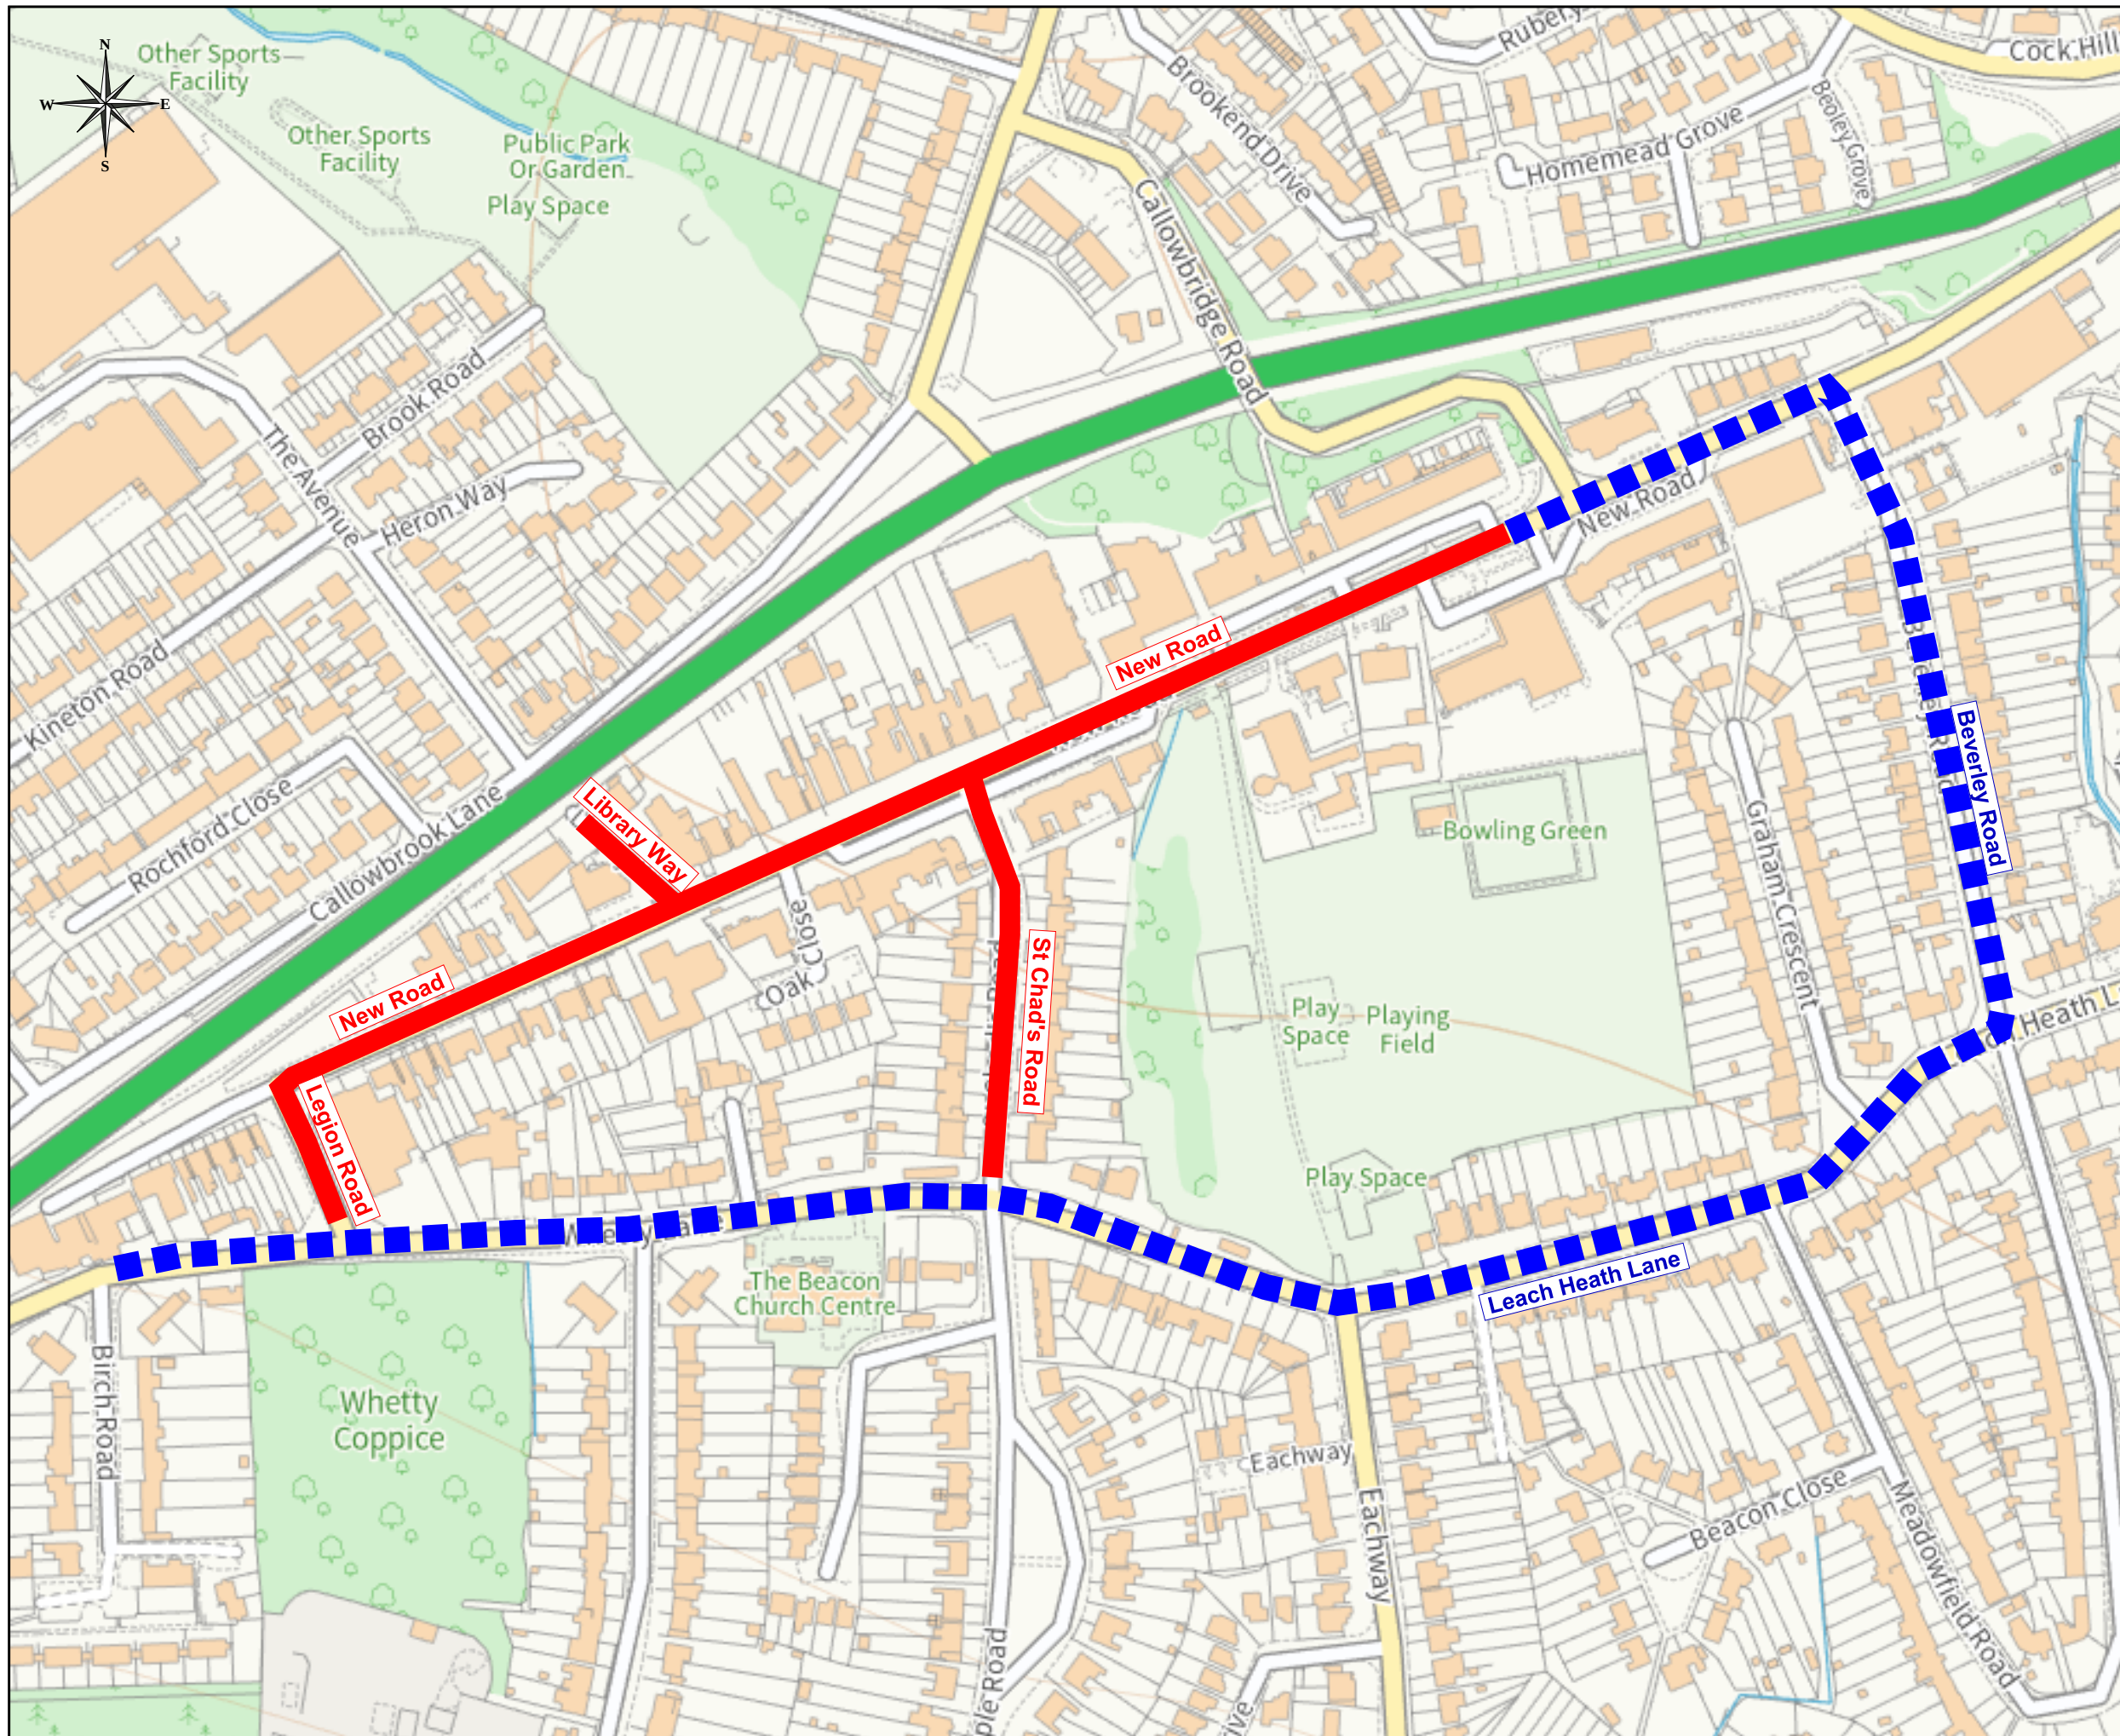

KEY

Sections of Highways to be Closed

Diversion route

Date	Rev	Details

Project:

Remembrance Day Service/Parade
Rubery, Birmingham
Sunday 09 November 2025

Drawing:

Temporary Road Closure Details
Operational between
10:00 hours and 11:45 hours

Drawn:	PTL	Scale:	1/2500 @ A3
Surveyed:	OS	Date:	Oct 2025

Drawing No:

P2233/223

Engineering and Design Services

Town Hall
Walter Stranz Square
Redditch
Worcs B98 8AH



Redditch
Borough Council

Working together for our communities



Bromsgrove
District Council

www.bromsgrove.gov.uk

©Crown Copyright and database rights 2025 Ordnance Survey
Bromsgrove District Council: AC0000813099
Redditch Borough Council: AC0000811270