


LOOKING SOUTH BETWEEN CROWN CLOSE
(LEFT) AND MARKET STREET (RIGHT)

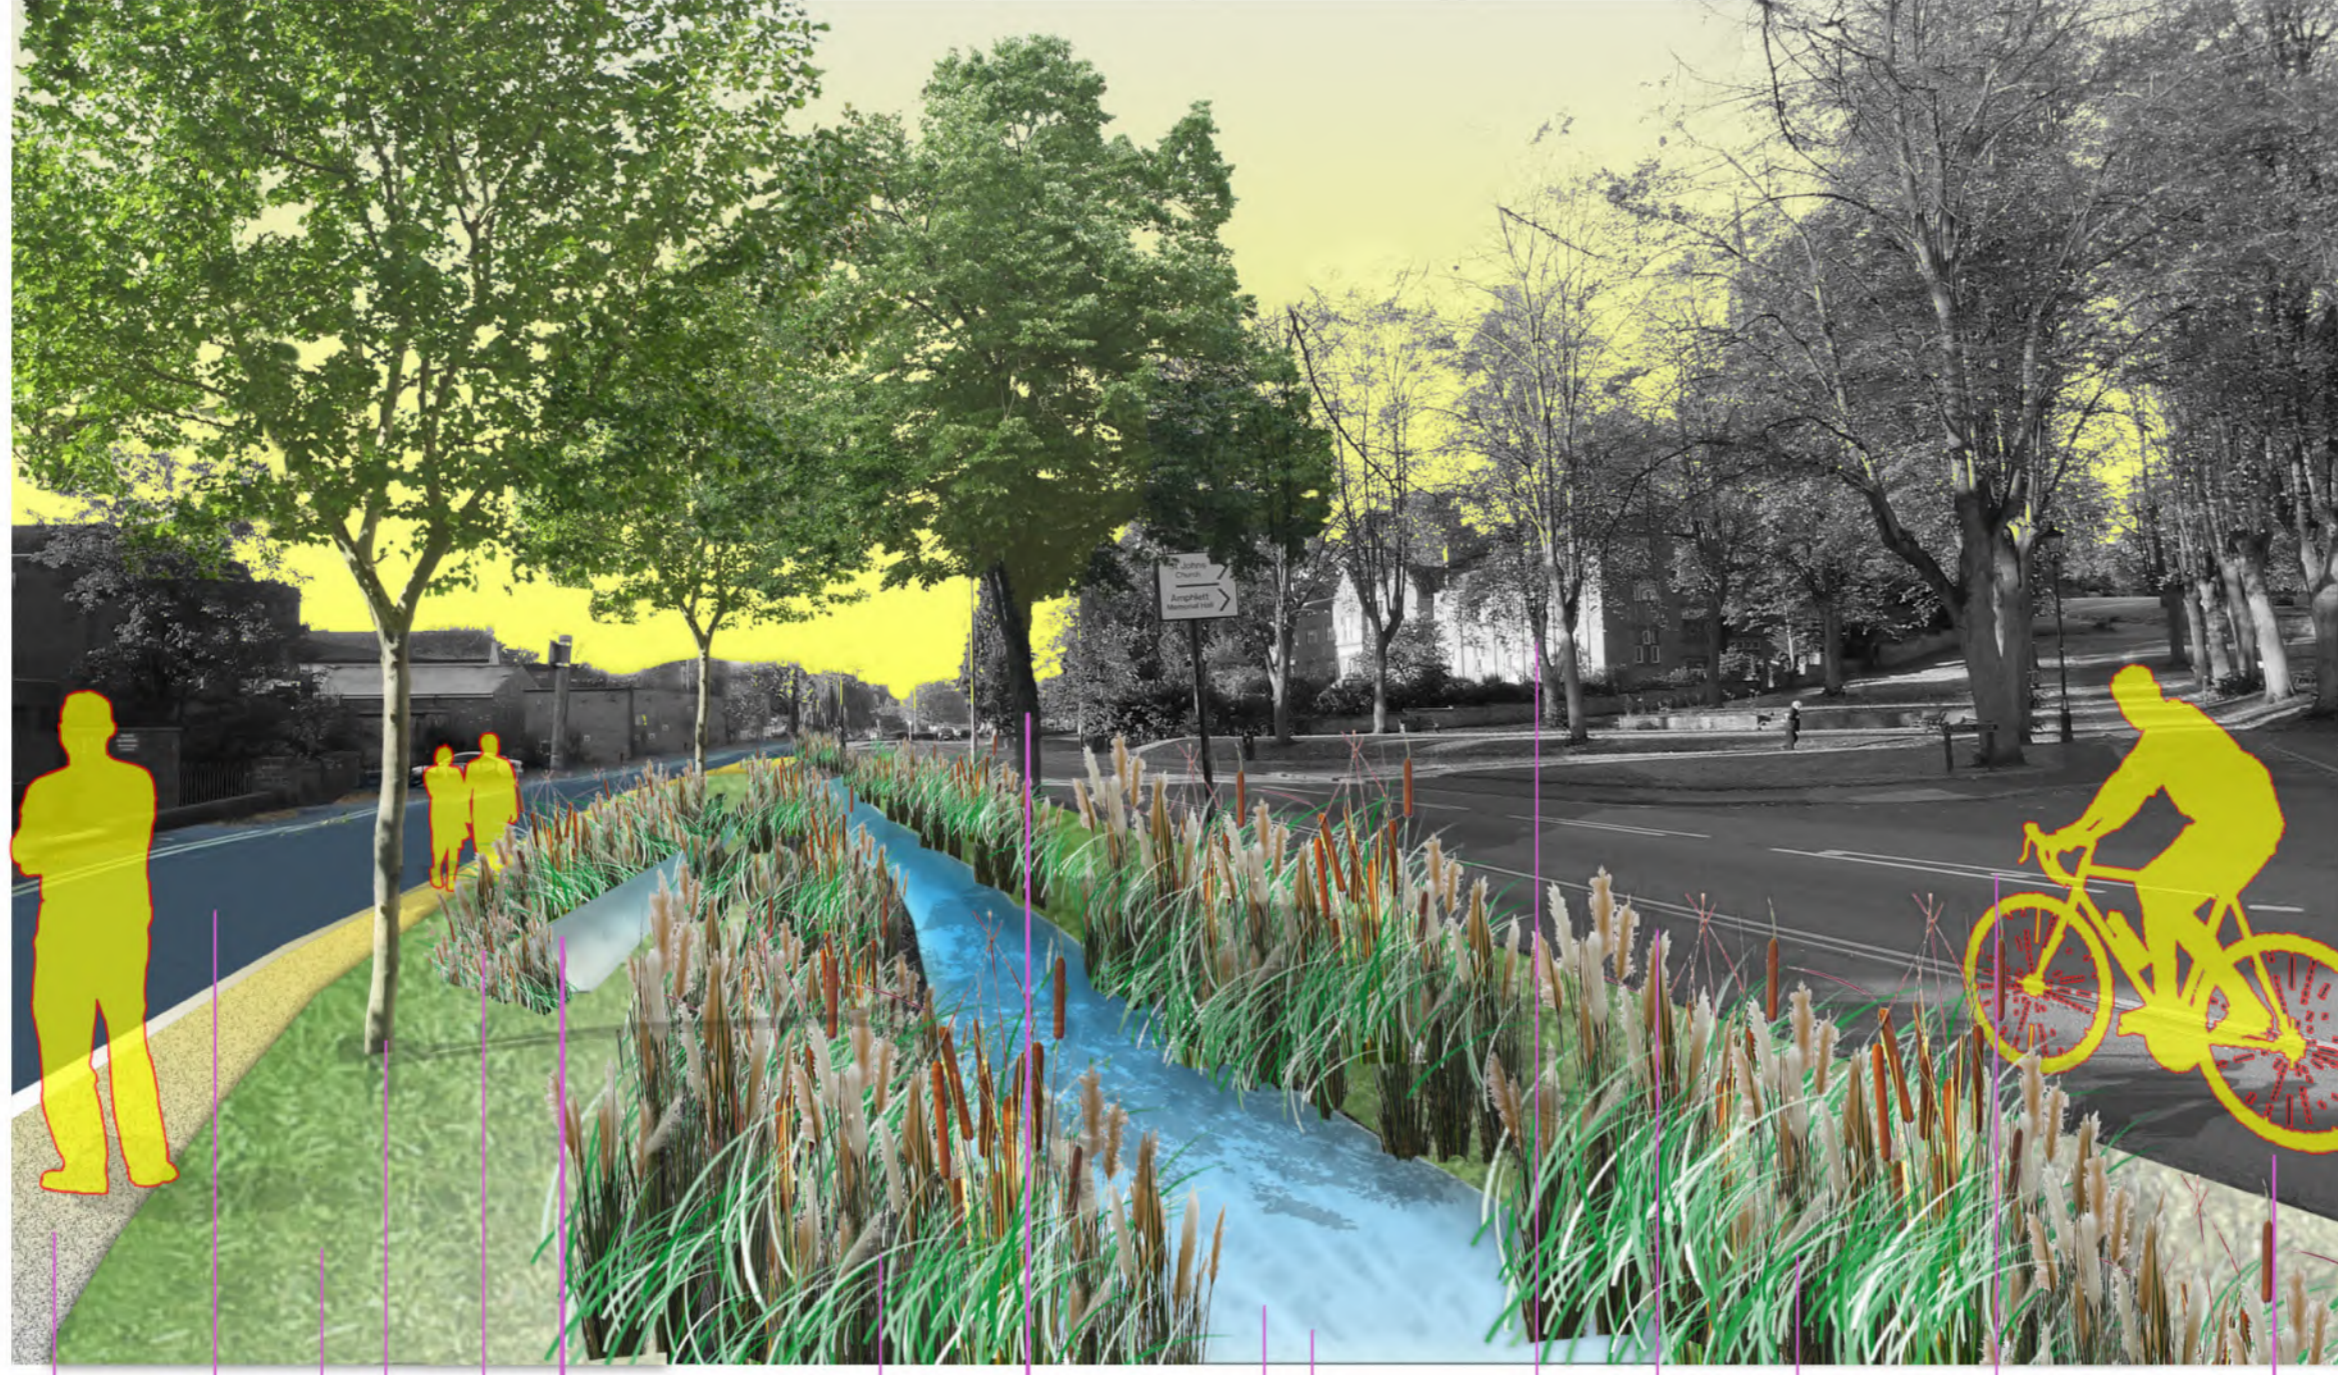

FOOTPATH

REALIGNED CROWN CLOSE

MANAGED GRASSLAND
TREE PLANTING

MARGINAL PLANTING
LINEAR DRAINAGE DITCH

MARGINAL & EMERGENT PLANTING

TREE PLANTING

INDICATIVE WATER LEVEL
SPADESBOURNE BROOK

ST. JOHNS COURT

TREE PLANTING

MARGINAL & EMERGENT PLANTING

MARKET STREET

CYCLE PATH

© Scott Wilson Ltd 2010

NOTES

1. THIS DRAWING HAS BEEN PREPARED IN ACCORDANCE WITH THE SCOPE OF SCOTT WILSON'S APPOINTMENT WITH ITS CLIENT AND IS SUBJECT TO THE TERMS OF THAT APPOINTMENT. SCOTT WILSON ACCEPTS NO LIABILITY FOR ANY USE OF THIS DOCUMENT OTHER THAN BY ITS CLIENT AND ONLY FOR THE PURPOSES FOR WHICH IT WAS PREPARED AND PROVIDED.
2. IF RECEIVED ELECTRONICALLY IT IS THE RECIPIENTS RESPONSIBILITY TO PRINT TO THE CORRECT SCALE. ONLY WRITTEN DIMENSIONS SHALL BE USED.

Note:

The Image portaying the masterplan for Crown Close is only A graphic representation of the proposals and only illustrates the design intentions for the site and has not considered all aspects of a detailed design stage.

FIRST ISSUE	LA/VK	06/11/10	01
Revision Details	By	Date	Suffix
	Check		

Drawing Status
P - PRELIMINARY

Job Title
**SPADESBOURNE BROOK
NATURALISATION,
BROMSGROVE**

Drawing Title
**CROWN CLOSE
GRAPHIC
REPRESENTATION
OF PROPOSALS**

Scale at A1 NOT TO SCALE		Design Office TELFORD	
Drawn LA	Date 01.11.10	Stage 2 check SW	Date 01.11.10
Stage 1 check NW	Date 01.11.10	Approved VK	Date 01.11.10

Scott Wilson
3 Pemberton House
Stafford Court, Stafford Park,
Telford, Shropshire, TF3 3AP
Telephone (01952) 235600
Fax (01952) 235650
www.scottwilson.com



Status Drawing Number _____ Rev _____