


| CHANGING | EXISTING GROUND LEVEL | WATERCOURSE INVERT LEVEL | WATERCOURSE GRADIENT |
|----------|-----------------------|--------------------------|----------------------|
| 83,000   | 85,388                | 0,000                    |                      |
| 82,901   | 85,386                | 10,000                   |                      |
|          | 13,871                |                          |                      |
|          | 18,111                |                          |                      |
| 82,801   | 85,348                | 20,000                   |                      |
| 82,702   | 85,338                | 30,000                   |                      |
| 82,603   | 85,311                | 40,000                   |                      |
| 82,504   | 85,263                | 50,000                   |                      |
| 82,404   | 85,239                | 60,000                   |                      |
|          | 82,717                |                          |                      |
| 82,305   | 83,044                | 70,000                   |                      |
|          | 73,325                |                          |                      |
| 82,206   | 82,564                | 80,000                   |                      |
| 82,106   | 83,970                | 90,000                   |                      |
|          | 84,820                |                          |                      |
| 82,007   | 83,745                | 100,000                  |                      |
|          | 106,240               |                          |                      |
| 81,908   | 83,552                | 110,000                  |                      |
|          | 111,772               |                          |                      |
| 81,809   | 83,367                | 120,000                  |                      |
| 81,709   | 83,356                | 130,000                  |                      |
|          | 130,477               |                          |                      |
| 81,610   | 83,275                | 140,000                  |                      |
|          | 143,178               |                          |                      |
| 81,511   | 81,782                | 147,947                  |                      |

LONGITUDINAL SECTION OF PROPOSED CULVERT FROM CROWN CLOSE TO HANOVER STREET/MARKET PLACE OPTION 2

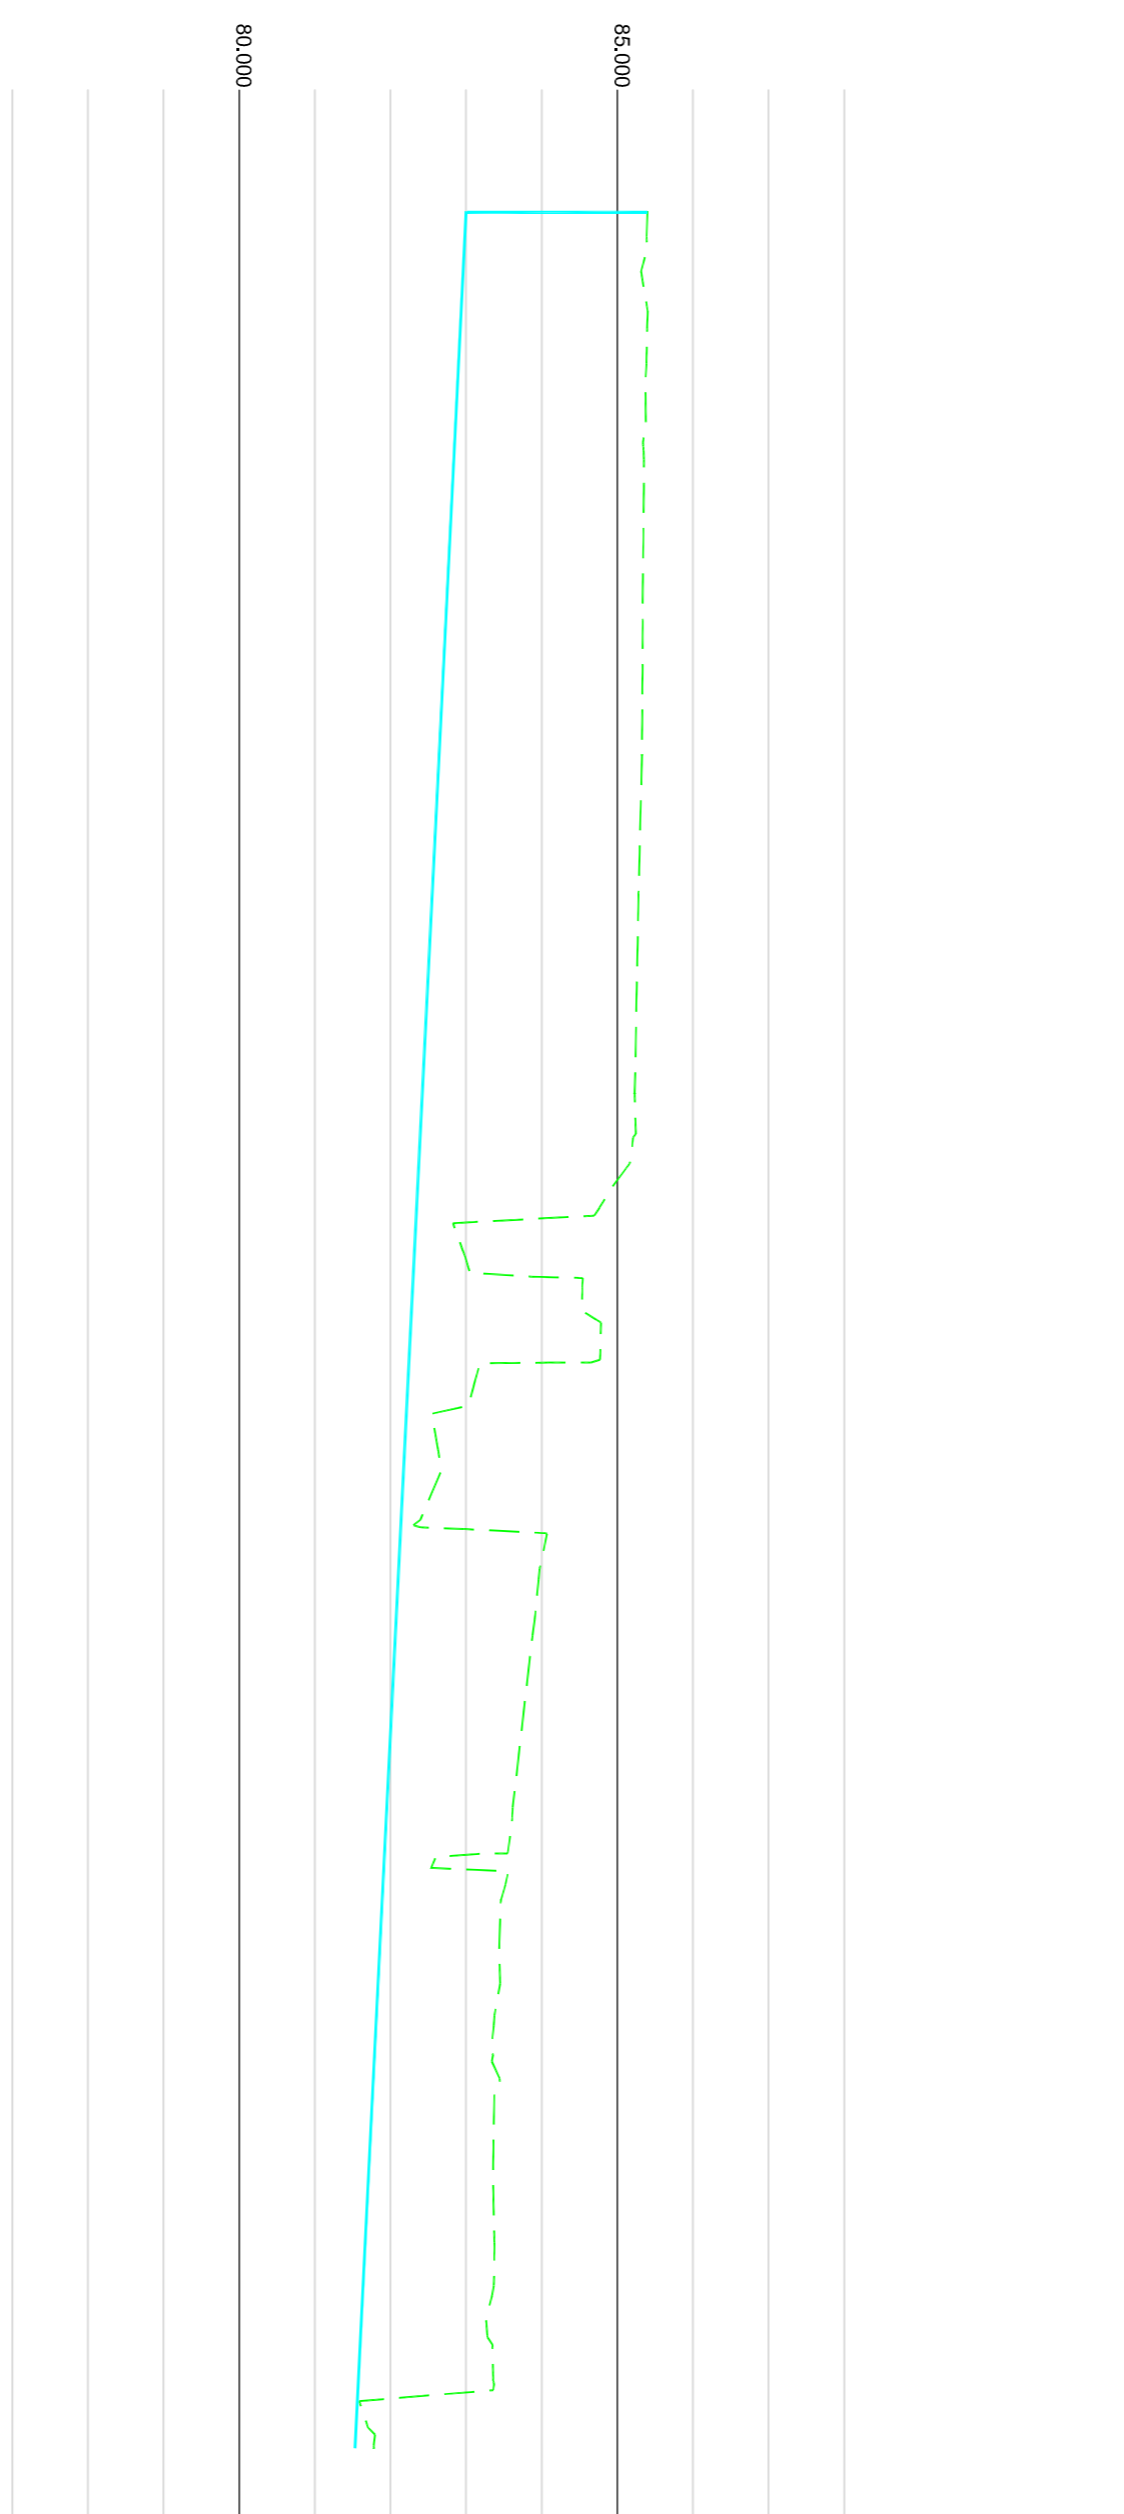

| CHANGING | EXISTING GROUND LEVEL | WATERCOURSE INVERT LEVEL | WATERCOURSE GRADIENT |
|----------|-----------------------|--------------------------|----------------------|
| 83,000   | 85,388                | 0,000                    |                      |
| 82,901   | 85,386                | 10,000                   |                      |
|          | 13,871                |                          |                      |
|          | 18,111                |                          |                      |
| 82,801   | 85,348                | 20,000                   |                      |
| 82,702   | 85,338                | 30,000                   |                      |
| 82,603   | 85,311                | 40,000                   |                      |
| 82,504   | 85,263                | 50,000                   |                      |
| 82,404   | 85,239                | 60,000                   |                      |
|          | 82,717                |                          |                      |
| 82,305   | 83,044                | 70,000                   |                      |
|          | 73,325                |                          |                      |
| 82,206   | 82,564                | 80,000                   |                      |
| 82,106   | 83,970                | 90,000                   |                      |
|          | 84,820                |                          |                      |
| 82,007   | 83,745                | 100,000                  |                      |
|          | 106,240               |                          |                      |
| 81,908   | 83,552                | 110,000                  |                      |
|          | 111,772               |                          |                      |
| 81,809   | 83,367                | 120,000                  |                      |
| 81,709   | 83,356                | 130,000                  |                      |
|          | 130,477               |                          |                      |
| 81,610   | 83,275                | 140,000                  |                      |
|          | 143,178               |                          |                      |
| 81,511   | 81,782                | 147,947                  |                      |

LONGITUDINAL SECTION OF PROPOSED OPEN WATERCOURSE HANOVER STREET/MARKET PLACE OPTION 2

© Scott Wilson Ltd 2010

- NOTES**
1. THIS DRAWING HAS BEEN PREPARED IN ACCORDANCE WITH THE SCOPE OF SCOTT WILSON'S APPOINTMENT WITH ITS CLIENT AND IS SUBJECT TO THE TERMS OF THAT APPOINTMENT. SCOTT WILSON ACCEPTS NO LIABILITY FOR ANY USE OF THIS DOCUMENT OTHER THAN BY ITS CLIENT AND ONLY FOR THE PURPOSES FOR WHICH IT WAS PREPARED AND PROVIDED.
  2. IF RECEIVED ELECTRONICALLY IT IS THE RECIPIENT'S RESPONSIBILITY TO PRINT TO THE CORRECT SCALE. OVER DIMENSIONS SHALL BE USED.
  3. THIS DRAWING SHOULD BE READ IN CONJUNCTION WITH D134351/SK/03, SK/10 AND ALL OTHER RELEVANT DRAWINGS.
  4. WHERE WATERCOURSE/CULVERTING WORKS ARE OUTSIDE THE EXTENTS OF THE TOPOGRAPHICAL SURVEY GROUND LEVELS HAVE BEEN INTERPOLATED FROM LEVELS SHOWN AT SPOTS AND MANHOLE COVER LEVELS. AS SUCH EXISTING GROUND LEVELS SHOULD BE SEEN AS INDICATIVE. THE FURTHER THE SURVEY INFORMATION IS PROVIDED.

**Job Title**  
P - PRELIMINARY

**Project Name**  
SPADESBOURNE BROOK NATURALISATION, BROMSGROVE

**Drawing Title**  
HANOVER STREET AND MARKET PLACE OPTION 2

**LONGITUDINAL SECTIONS**

| Scale at A1   | Design Office |
|---------------|---------------|
| AS SHOWN      | TELFORD       |
| S.I.C.        | Stage 2 check |
| Drawn         | Date          |
| 12.10.10      | Date          |
| Stage 1 check | Approved      |
| 12.10.10      | Date          |
| A.L.F.        |               |

**Scott Wilson**  
3 Princes Road  
Telford, Shropshire, TF3 3AP  
Telephone: 01952 235600  
Fax: 01952 235601  
www.scottwilson.co.uk

**Scott Wilson**

Scale at A1  
AS SHOWN  
S.I.C.  
Drawn  
12.10.10  
Stage 1 check  
12.10.10  
A.L.F.

Design Office  
TELFORD  
Stage 2 check  
Date  
Approved  
Date

Job Title  
P - PRELIMINARY

Project Name  
SPADESBOURNE BROOK NATURALISATION, BROMSGROVE

Drawing Title  
HANOVER STREET AND MARKET PLACE OPTION 2

LONGITUDINAL SECTIONS

Status Drawing Number  
P D134351/SK/11

Rev  
01