



Reproduced from Ordnance Survey digital map data (c) Crown Copyright 2010. All rights reserved. Licence number GD0100031673 2010.

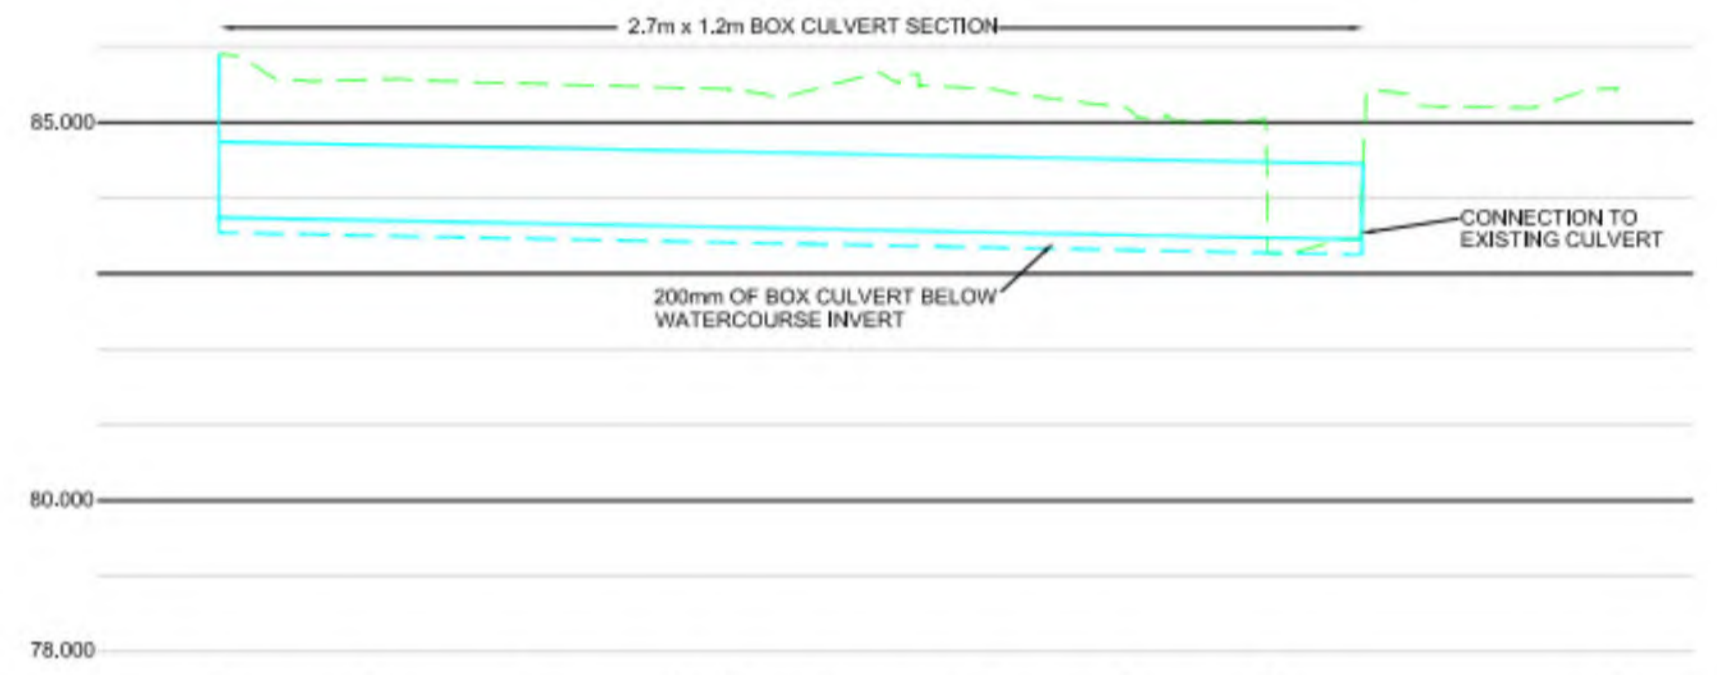

CHAINAGE	0+000	0+010	0+020	0+030	0+040	0+050	0+060	0+070	0+080	0+090	0+100	0+110	0+120	0+130	0+140	0+150	0+160	0+170	0+180	0+190	0+200
WATERCOURSE GRADIENT	@ -0.362%																				
HORIZONTAL ALIGNMENT	1:201.0																				

LONGITUDINAL SECTION OF PROPOSED CULVERT FROM CROWN CLOSE TO HANOVER STREET/MARKET PLACE OPTION 1

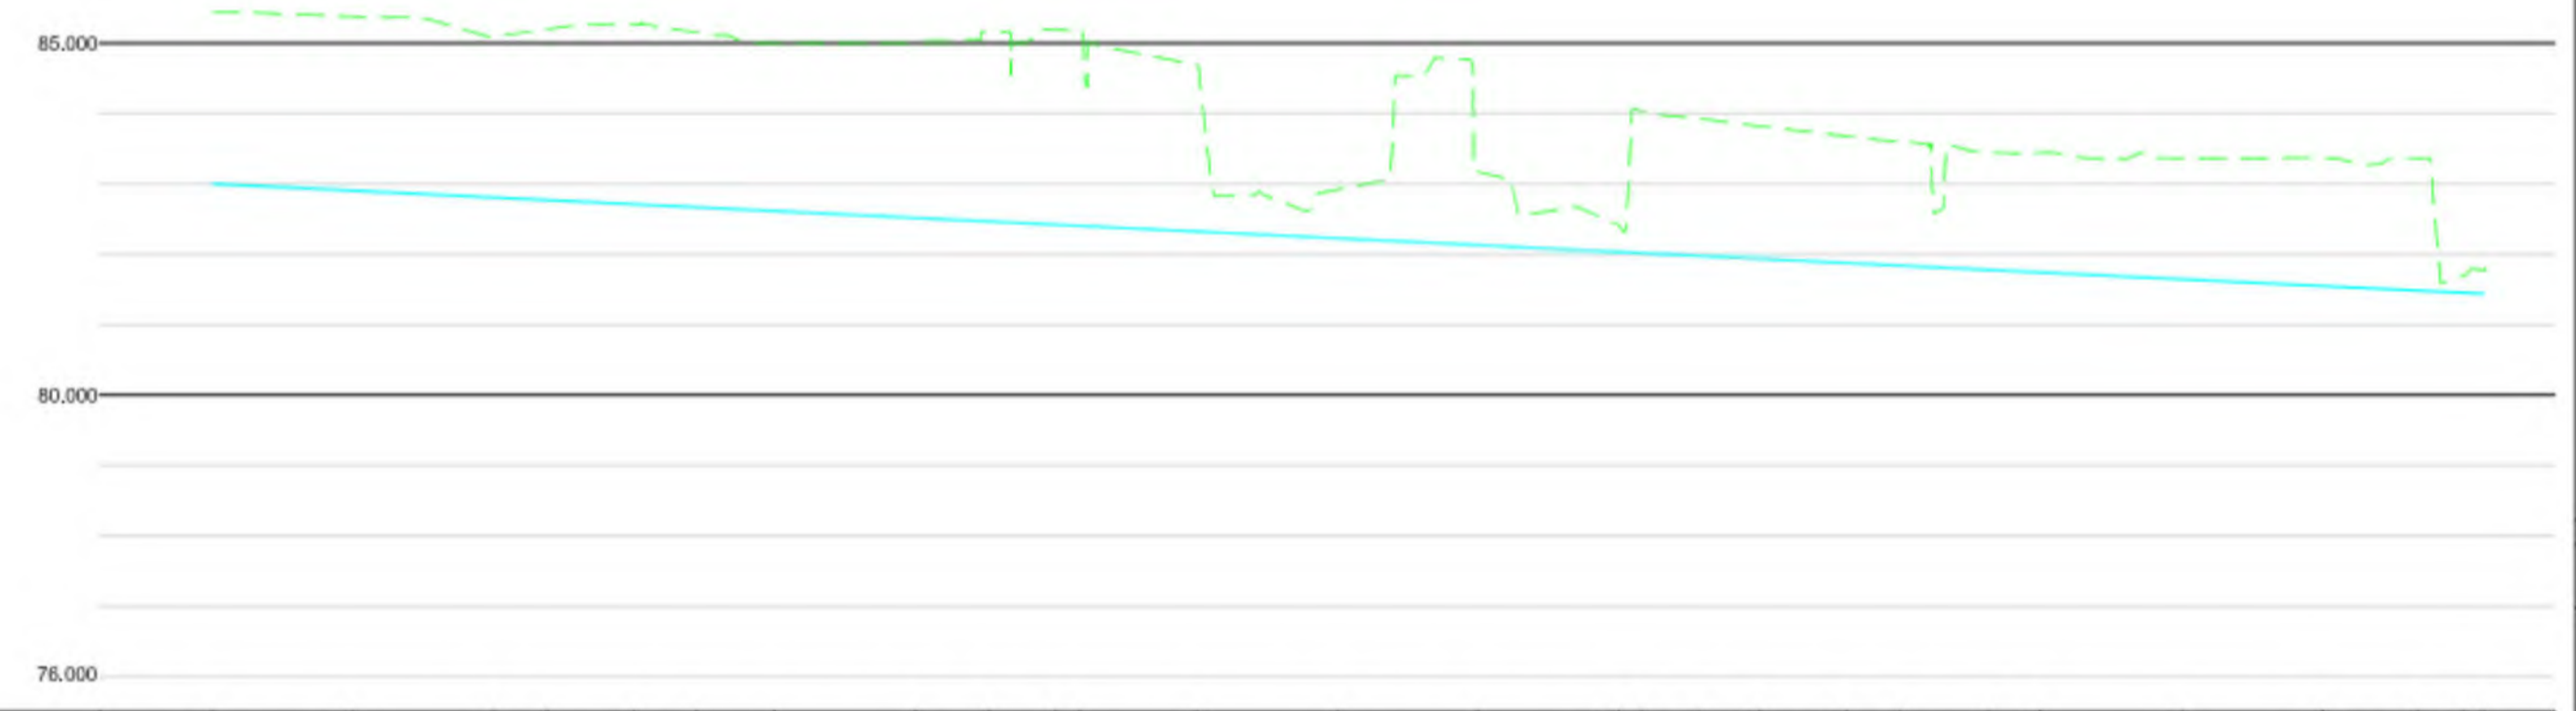

CHAINAGE	0+000	0+010	0+020	0+030	0+040	0+050	0+060	0+070	0+080	0+090	0+100	0+110	0+120	0+130	0+140	0+150	0+160	0+170	0+180	0+190	0+200
WATERCOURSE GRADIENT	@ -0.066%																				
HORIZONTAL ALIGNMENT	1:103.5																				

LONGITUDINAL SECTION OF PROPOSED WATERCOURSE HANOVER STREET/MARKET PLACE OPTION 1



© Scott Wilson Ltd 2010

**NOTES**

- THIS DRAWING HAS BEEN PREPARED IN ACCORDANCE WITH THE SCOPE OF SCOTT WILSON'S APPOINTMENT WITH ITS CLIENT AND IS SUBJECT TO THE TERMS OF THAT APPOINTMENT. SCOTT WILSON ACCEPTS NO LIABILITY FOR ANY USE OF THIS DOCUMENT OTHER THAN BY ITS CLIENT AND ONLY FOR THE PURPOSES FOR WHICH IT WAS PREPARED AND PROVIDED.
- IF RECEIVED ELECTRONICALLY IT IS THE RECIPIENT'S RESPONSIBILITY TO PRINT TO THE CORRECT SCALE. ONLY WRITTEN DIMENSIONS SHALL BE USED.
- THIS DRAWING SHOULD BE READ IN CONJUNCTION WITH D134351/SK/02, SK/08 AND ALL OTHER RELEVANT DRAWINGS.
- WHERE WATERCOURSE/CULVERT WORKS ARE OUTSIDE THE EXTENTS OF THE TOPOGRAPHICAL SURVEY GROUND LEVELS HAVE BEEN INTERPOLATED FROM OS SPOT LEVELS AND MANHOLE COVER LEVELS. AS SUCH EXISTING GROUND LEVELS SHOULD BE SEEN AS INDICATIVE UNTIL FURTHER TOPOGRAPHICAL SURVEY INFORMATION IS PROVIDED.

FIRST ISSUE	SJCALF	12.10.10	BT
Revised Details	By	Date	Suffix
	Check		

Drawing Status  
**P - PRELIMINARY**

Job Title  
**SPADESBOURNE BROOK NATURALISATION, BROMSGROVE**

Drawing Title  
**HANOVER STREET AND MARKET PLACE OPTION 1 LONGITUDINAL SECTIONS**

Scale at A1 AS SHOWN	Design Office TELFORD
Drawn SJC	Date 12.10.10
Stage 1 check ALF	Date 12.10.10
Stage 2 check	Date
Approved	Date

Scott Wilson  
3 Pemberton House  
Stafford Court, Stafford Park,  
Telford, Shropshire, TF3 3AP  
Telephone (01952) 235600  
Fax (01952) 235600  
www.scottwilson.com

Status Drawing Number  
**P D134351/SK/09**



Rev  
**01**