


- 01 - New public realm/seating area separating the two proposed development areas and connecting the existing link from St John the Baptists church into the town centres
- 02 - New public realm/seating area linking St John Street & Worcester Road
- 03 - Online pond to enhance and encourage potential water vole habitat and help stabilise water levels
- 04 - Offline ponds that enhance and encourage potential water vole habitat as well as providing sustainable urban drainage opportunities for the proposed development sites. These ponds will also provide water level stabilisation
- 05 - Improving George Street and potentially create a new public realm space and seating area
- 06 - New pedestrian access from Sanders Park onto a new footpath and cycle path running parallel to the proposed realignment
- 07 - Improved pedestrian crossing to John Street
- 08 - New public realm and seating area. Linking the two proposed sections of Spadesbourne Brook with an informal seating area on a site that is currently used as a car park
- 09 - Proposed alignment for the section to be culverted
- 10 - Little Lane Improvements
- 11 - Proposed bridge over the Brook connecting John Street to Worcester Road
- 12 - Improved pedestrian link and public realm space

Note:
The plan is a graphic representation of the design intentions for the site and has not considered all aspects of a detailed design stage.

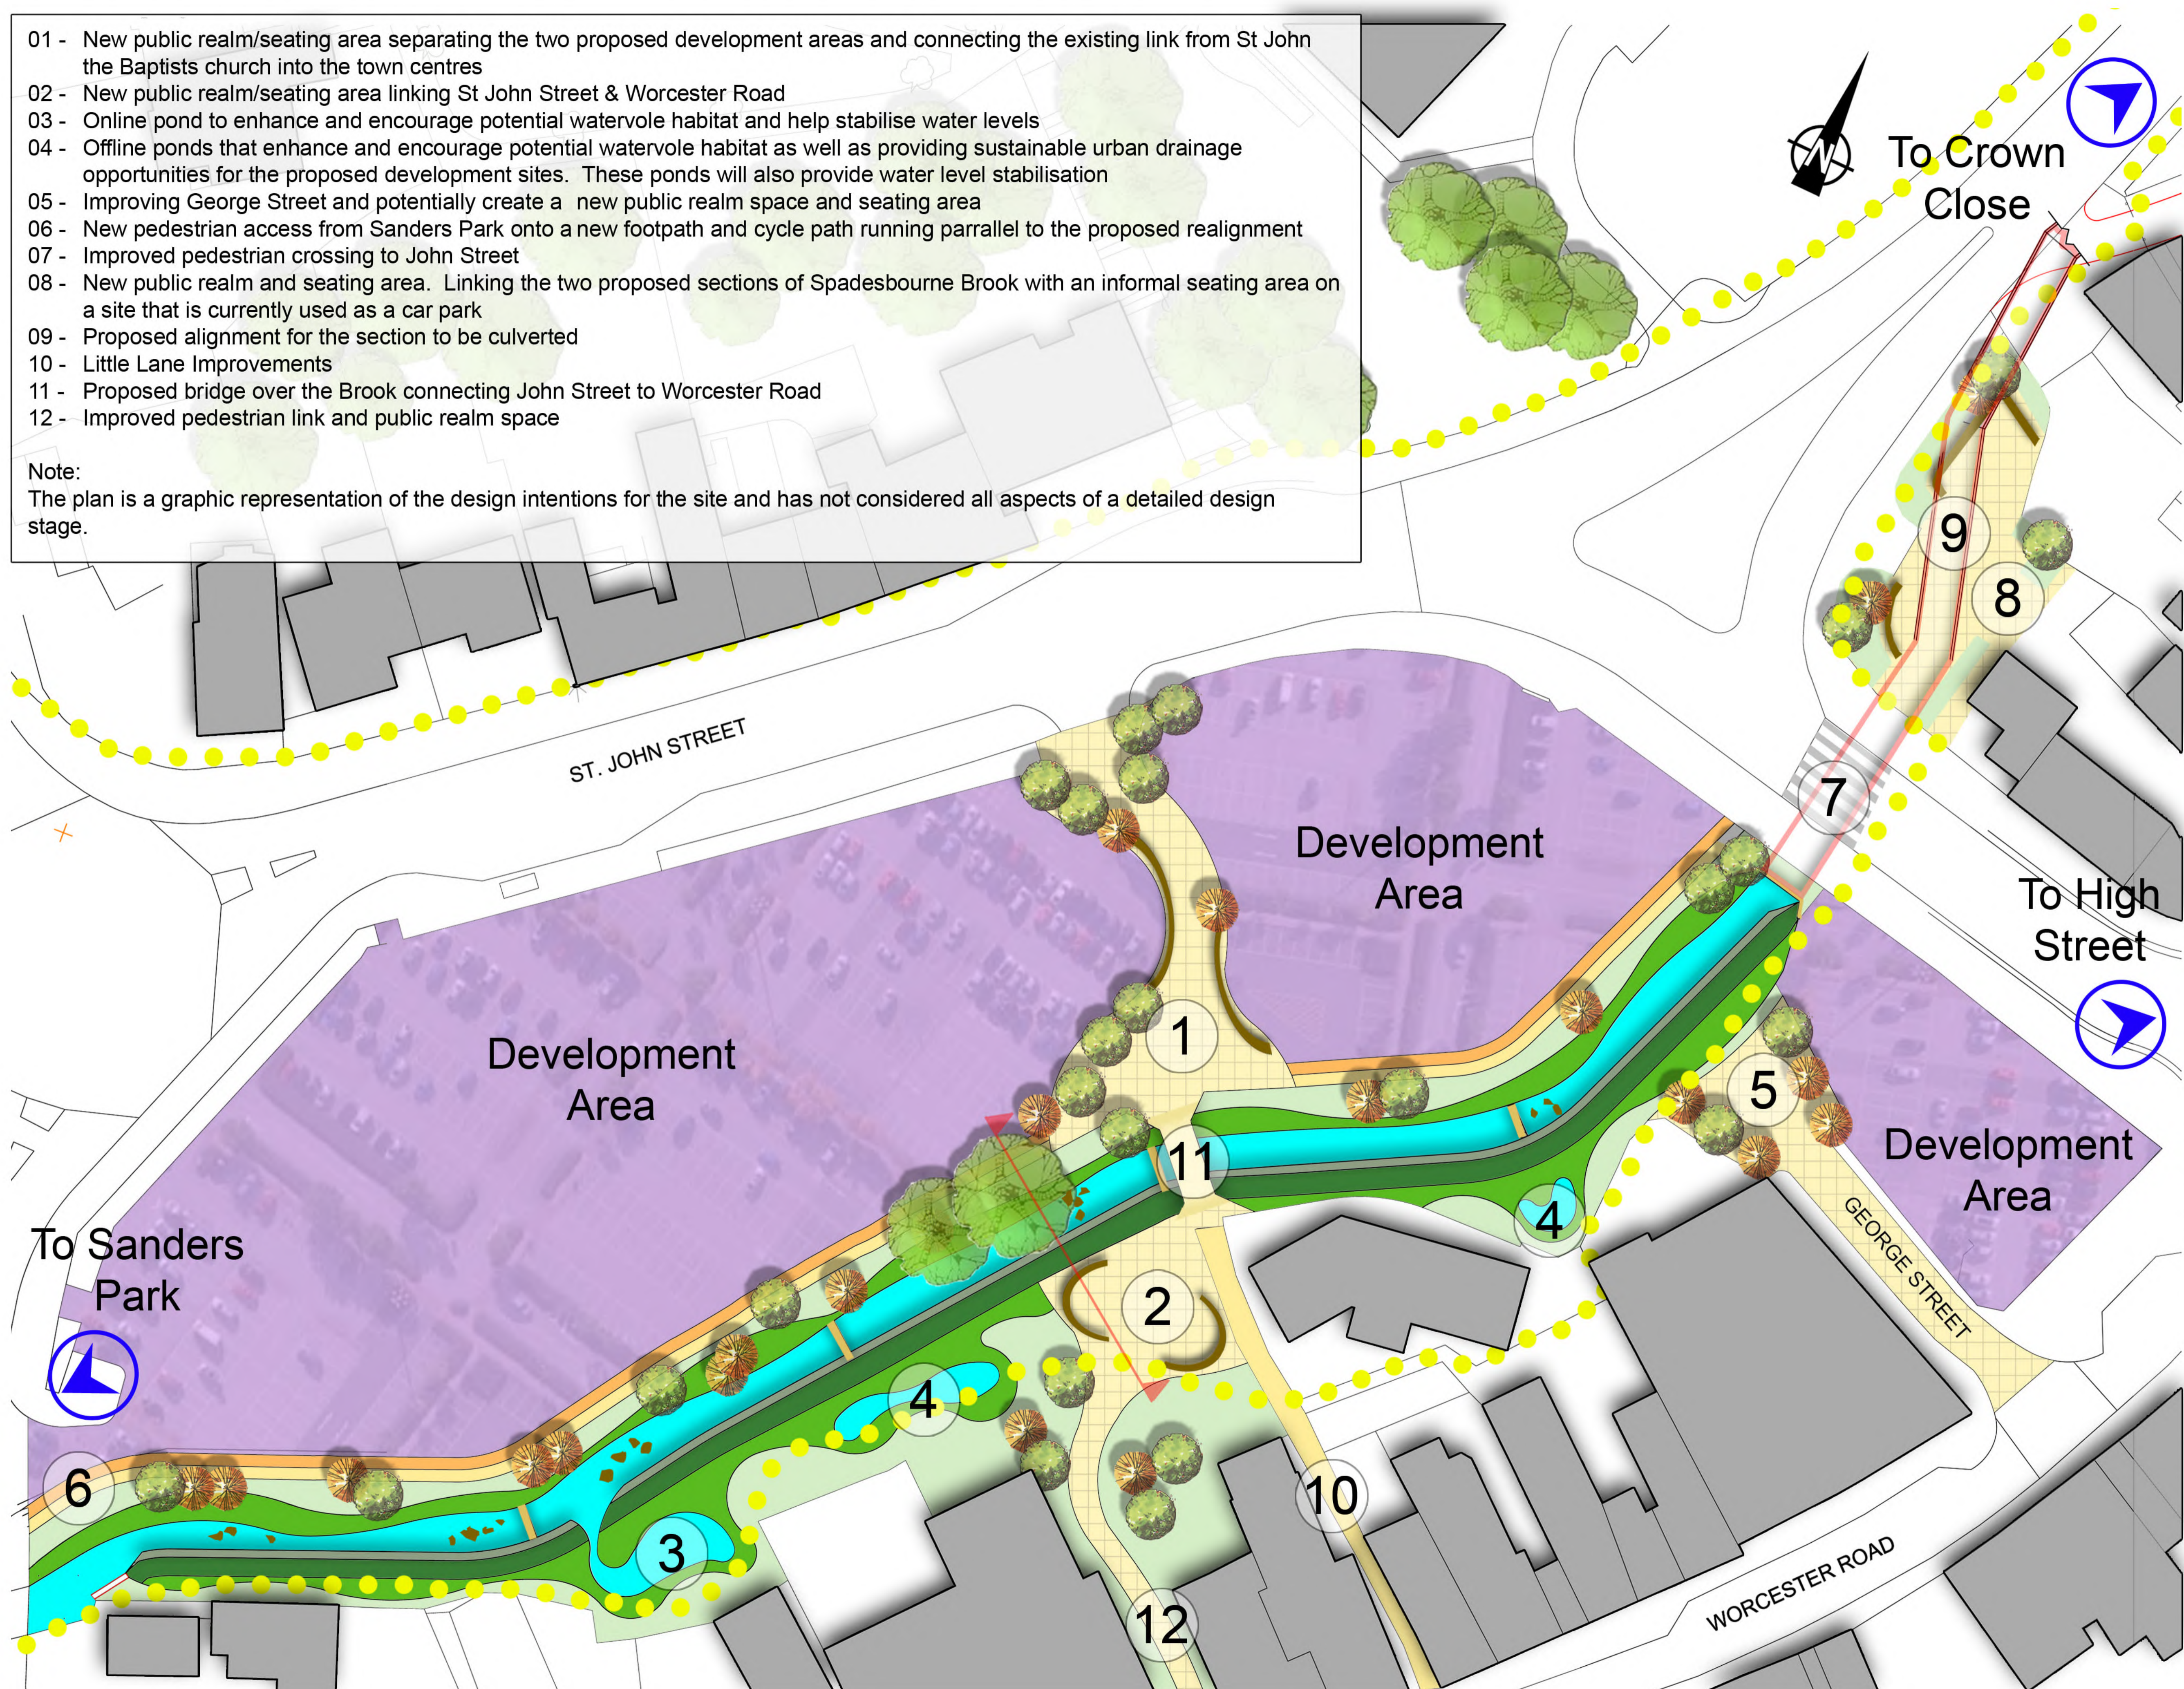

© Scott Wilson Ltd 2010

NOTES

1. THIS DRAWING HAS BEEN PREPARED IN ACCORDANCE WITH THE SCOPE OF SCOTT WILSON'S APPOINTMENT WITH ITS CLIENT AND IS SUBJECT TO THE TERMS OF THAT APPOINTMENT. SCOTT WILSON ACCEPTS NO LIABILITY FOR ANY USE OF THIS DOCUMENT OTHER THAN BY ITS CLIENT AND ONLY FOR THE PURPOSES FOR WHICH IT WAS PREPARED AND PROVIDED.

2. IF RECEIVED ELECTRONICALLY IT IS THE RECIPIENT'S RESPONSIBILITY TO PRINT TO THE CORRECT SCALE. ONLY WRITTEN DIMENSIONS SHALL BE USED.

KEY

- CONSERVATION AREA BOUNDARY
- PROPOSED CULVERTED ALIGNMENT
- PROPOSED BROOK ALIGNMENT
- PROPOSED BANK TREATMENT & VEGETATION
- PROPOSED WEIR
- PROPOSED OFFLINE POND
- PROPOSED ONLINE POND
- PROPOSED BOULDERS
- GRASS / SHRUB TREATMENT
- PROPOSED SMALL FRUIT TREES
- PROPOSED NATIVE TREES
- EXISTING TREES RETAINED
- PROPOSED FOOT & CYCLE PATH
- PROPOSED SEATING
- PROPOSED PEDESTRIAN CROSSING IMPROVEMENTS
- PROPOSED PAVING

FIRST ISSUE	GIW/AF	08.10.10	01
Revision Details	By	Check	Date Suffix

Drawing Status
P - PRELIMINARY

Job Title
SPADESBOURNE BROOK NATURALISATION, BROMSGROVE

Drawing Title
HANOVER STREET & MARKET PLACE OPTION 1

Scale at A1 1 : 250	Design Office TELFORD		
Drawn LA	Date 01.11.10	Stage 2 check SW	Date 01.11.10
Stage 1 check NW	Date 01.11.10	Approved VK	Date 01.11.10

Scott Wilson
3 Pemberton House
Stafford Court, Stafford Park,
Telford, Shropshire, TF3 3AP
Telephone (01952) 235600
Fax (01952) 235650
www.scottwilson.com



Status	Drawing Number	Rev
--------	----------------	-----