


Reproduced from Ordnance Survey digital map data (c) Crown Copyright 2010. All rights reserved. Licence number GD0100031673 2010.

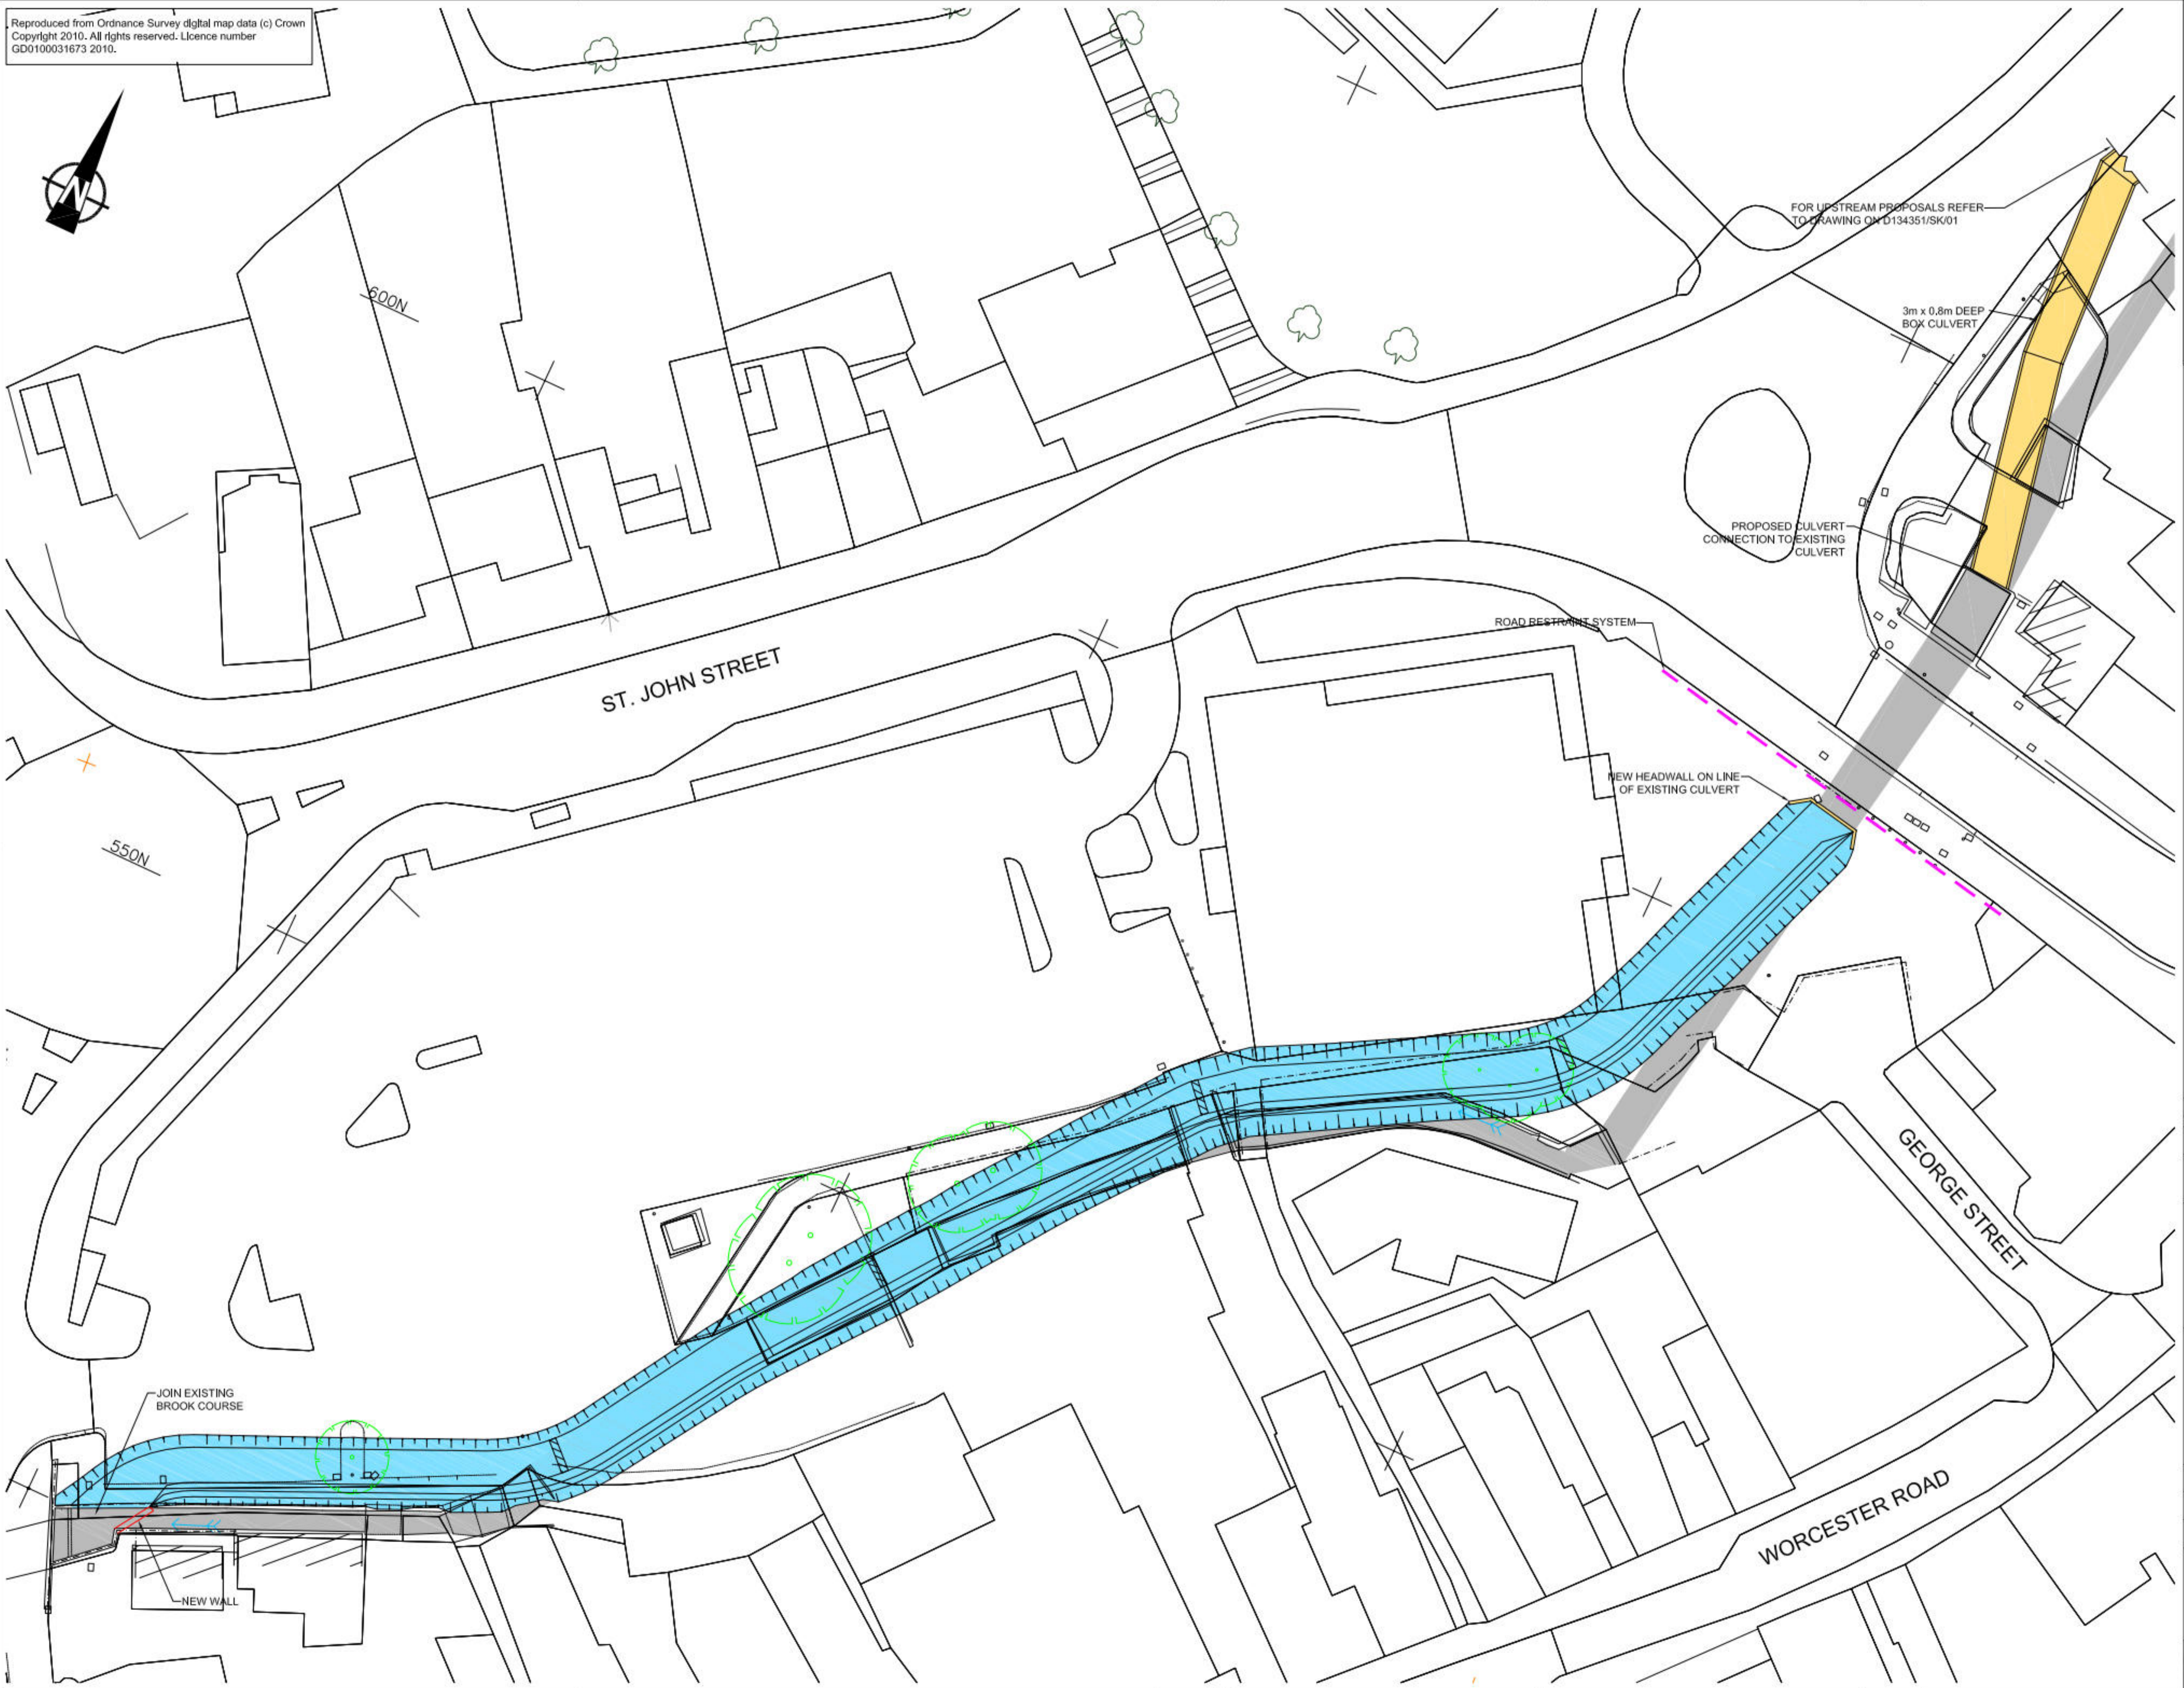

© Scott Wilson Ltd 2010

NOTES

1. THIS DRAWING HAS BEEN PREPARED IN ACCORDANCE WITH THE SCOPE OF SCOTT WILSON'S APPOINTMENT WITH ITS CLIENT AND IS SUBJECT TO THE TERMS OF THAT APPOINTMENT. SCOTT WILSON ACCEPTS NO LIABILITY FOR ANY USE OF THIS DOCUMENT OTHER THAN BY ITS CLIENT AND ONLY FOR THE PURPOSES FOR WHICH IT WAS PREPARED AND PROVIDED.
2. IF RECEIVED ELECTRONICALLY IT IS THE RECIPIENT'S RESPONSIBILITY TO PRINT TO THE CORRECT SCALE. ONLY WRITTEN DIMENSIONS SHALL BE USED.

KEY

- PROPOSED ROUTE OF WATERCOURSE DIVERSION
- APPROXIMATE LINE OF EXISTING WATERCOURSE/CULVERTS
- PROPOSED CULVERTS
- LOW LEVEL IMPOUNDMENT WEIRS

MINOR MODIFICATION TO LINE OF PROPOSED CULVERT	SCIAF	11.11.10	02
FIRST ISSUE	GWIAF	08.10.10	01
Revision Details	By	Date	Suffix
	Check		

Drawing Status
P - PRELIMINARY

Job Title
SPADESBOURNE BROOK NATURALISATION, BROMSGROVE

Drawing Title
HANOVER STREET & MARKET PLACE OPTION 1

Scale at A1 1 : 250	Design Office TELFORD
Drawn GW	Date 08.10.10
Stage 2 check AF	Date 08.10.10
Stage 1 check SJC	Date 08.10.10
Approved AF	Date 08.10.10

Scott Wilson
3 Penberton House
Stafford Court, Stafford Park,
Telford, Shropshire, TF3 3AP
Telephone (01952) 235600
Fax (01952) 235650
www.scottwilson.com



Status Drawing Number	Rev
P D134351/SK/02	02

Plot Date : 12/11/2010 09:15:44
 AutoCAD File Name : J:\D134351\SPADESBOURNE BROOK NATURALISATION\ASK_02.dwg
 DB1V